
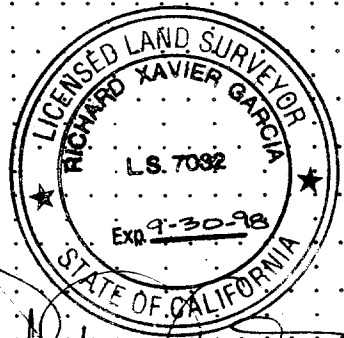


STREET NORTHROP DR. X-STREET HOGAN LN. OFFICE USE ONLY

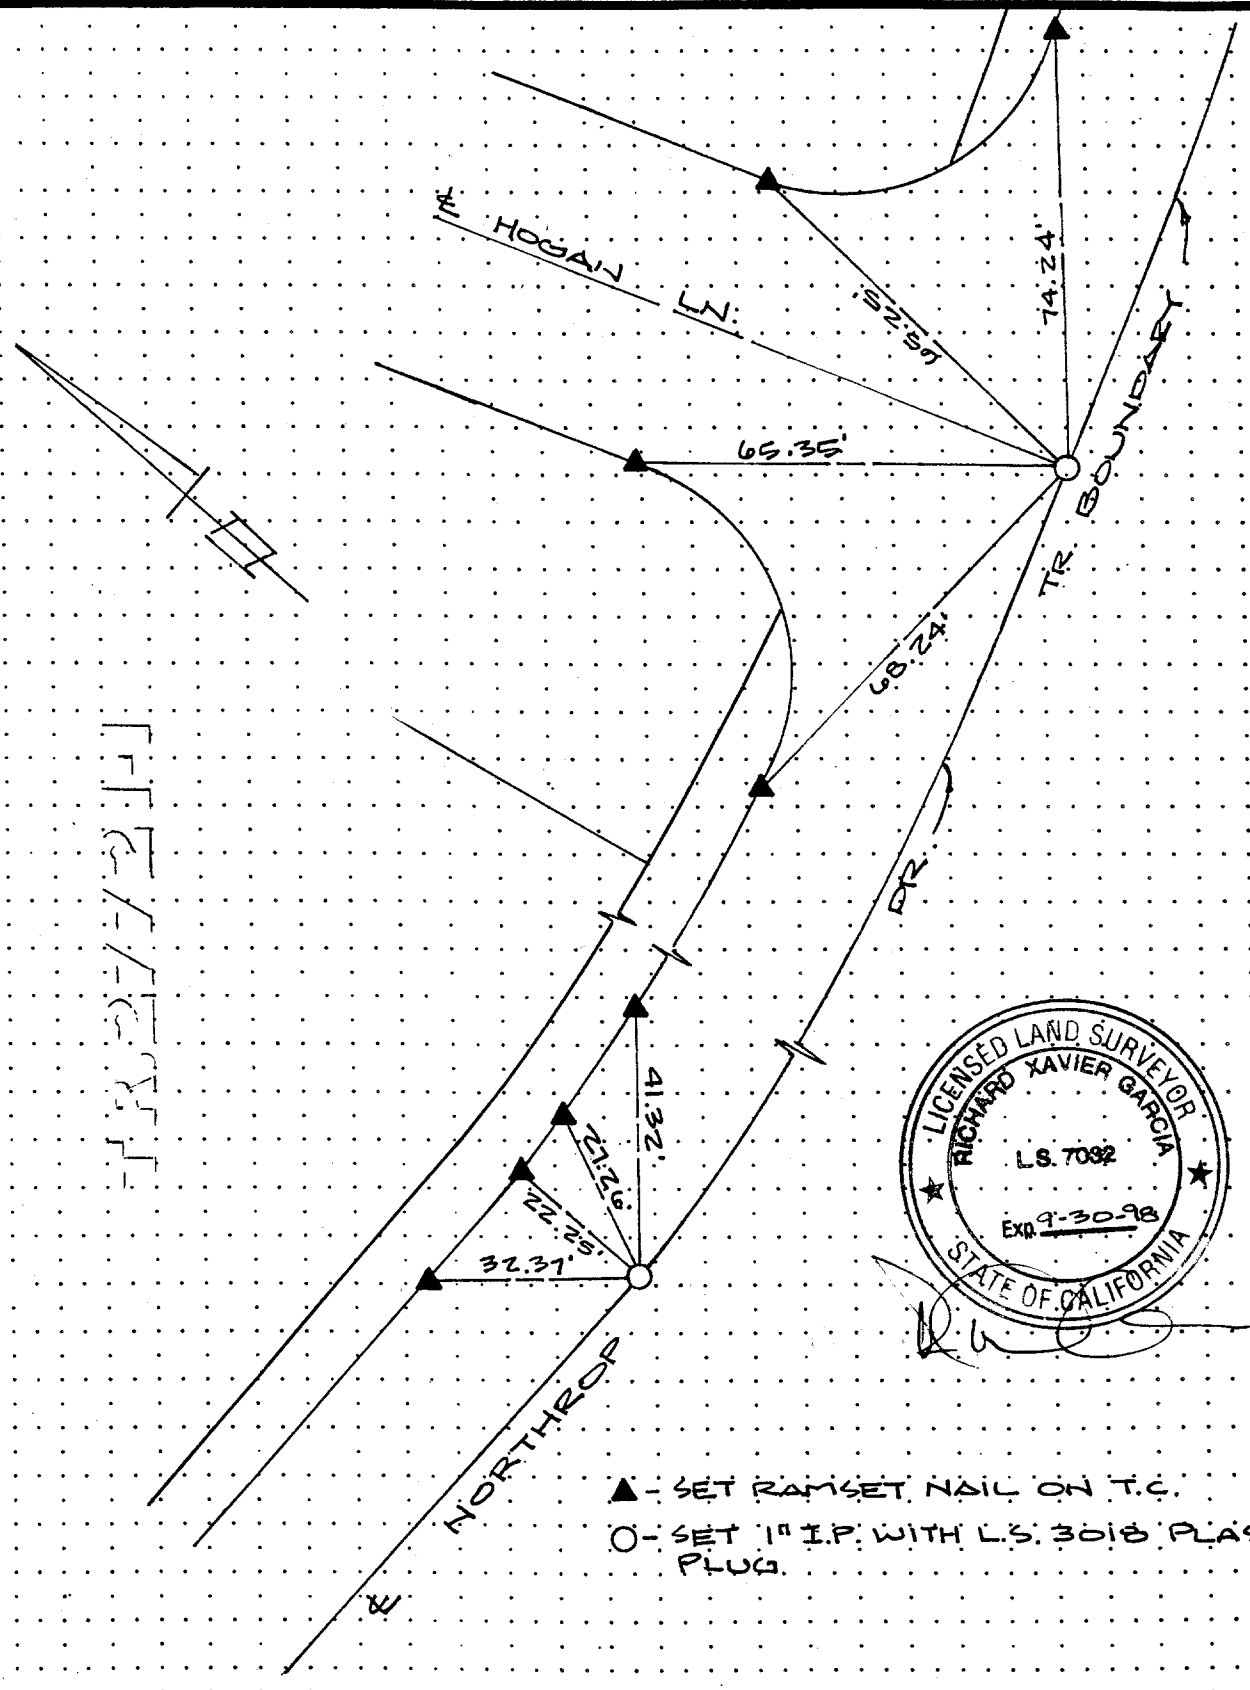

- ▲ - SET RAMSET NAIL ON T.C.
- - SET 1" I.P. WITH L.S. 3018 PLASTIC PLUG.

| | | |
|-----------------|--|-------------|
| SCALE: N.T.S. | OFFICIAL TIE PLAT CITY OF RIVERSIDE | SHEET |
| DATE: 2-19-96 | | 1 |
| DR. BY: R.G. | PREPARED BY: JFD J.F. Davidson Associates, Inc. ENGINEERING • PLANNING • SURVEYING • LANDSCAPE ARCHITECTURE | OF 2 SHEETS |
| W.O.: 12818-1 | 1777 Atlanta, Ste. G-5 • Riverside, CA 92507 | FILE NO.: |
| F.B.: 12818/336 | P. O. Box 493 • Riverside, CA 92501 (909) 686-0844 • FAX (909) 686-5954 | |