


Street: **HOLLY RIDGE**

OFFICIAL USE ONLY

X-Street: **FULLER CT.**

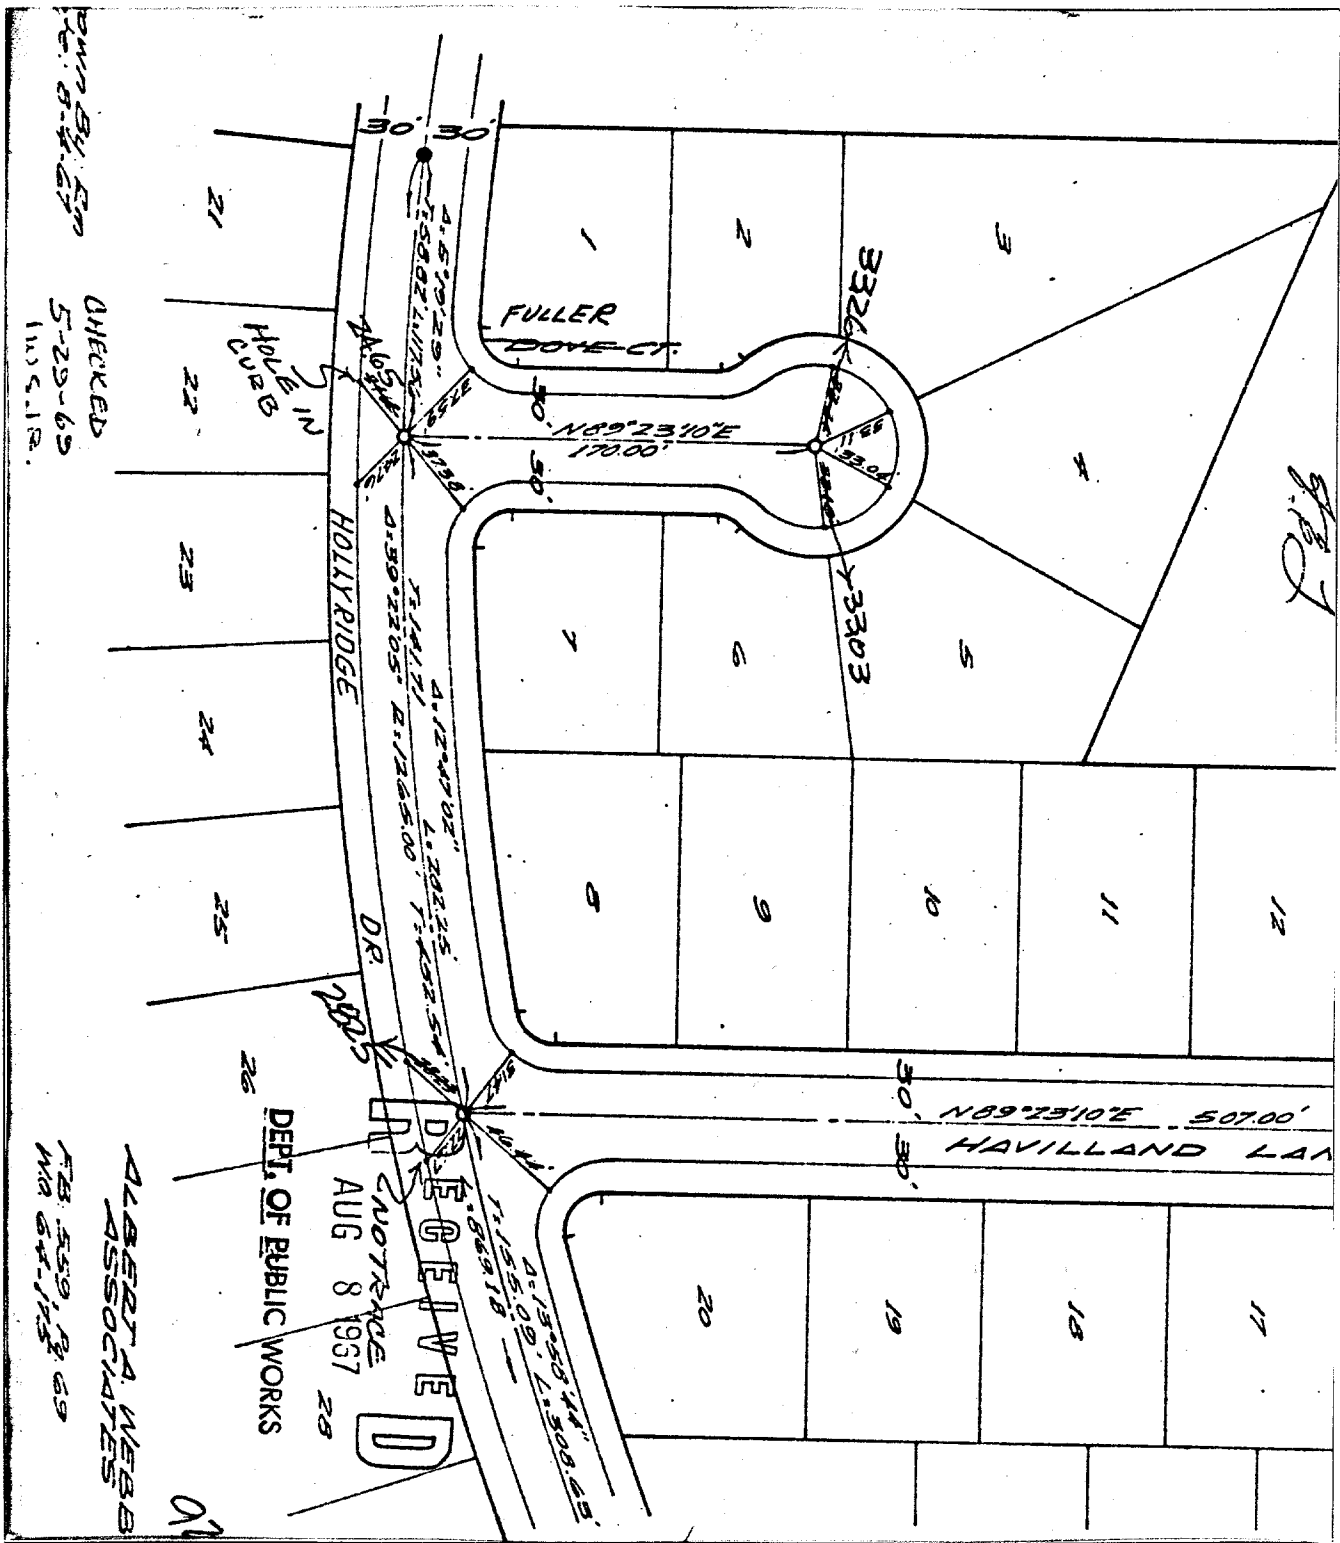

Checked
5-23-65
M.S.L.R.

ALBERT A. WEBB
ASSOCIATES
F.B. 559, B. 69
M.A. 64-175

- ✕ FD. Ramset Nail on T/C
- FD. LD. & TK. on T/C
- FD. "C" Nail on T/C
- Set LD. & TK. on T/C

Scale:
Date:
Drawn by:
W.O.: 64-175
F.B.: 559

OFFICIAL TIE PLAT
CITY OF RIVERSIDE

These ties are for the purpose of perpetuating the found monumentation. No claim is made as to the relationship of the points or lines shown hereon to true boundary locations.

TRACT 3026

Sheet 1 of 1
File No.: