


71.523

Street: ARLINGTON AVE

OFFICIAL USE ONLY

X-Street: MAUDE

48

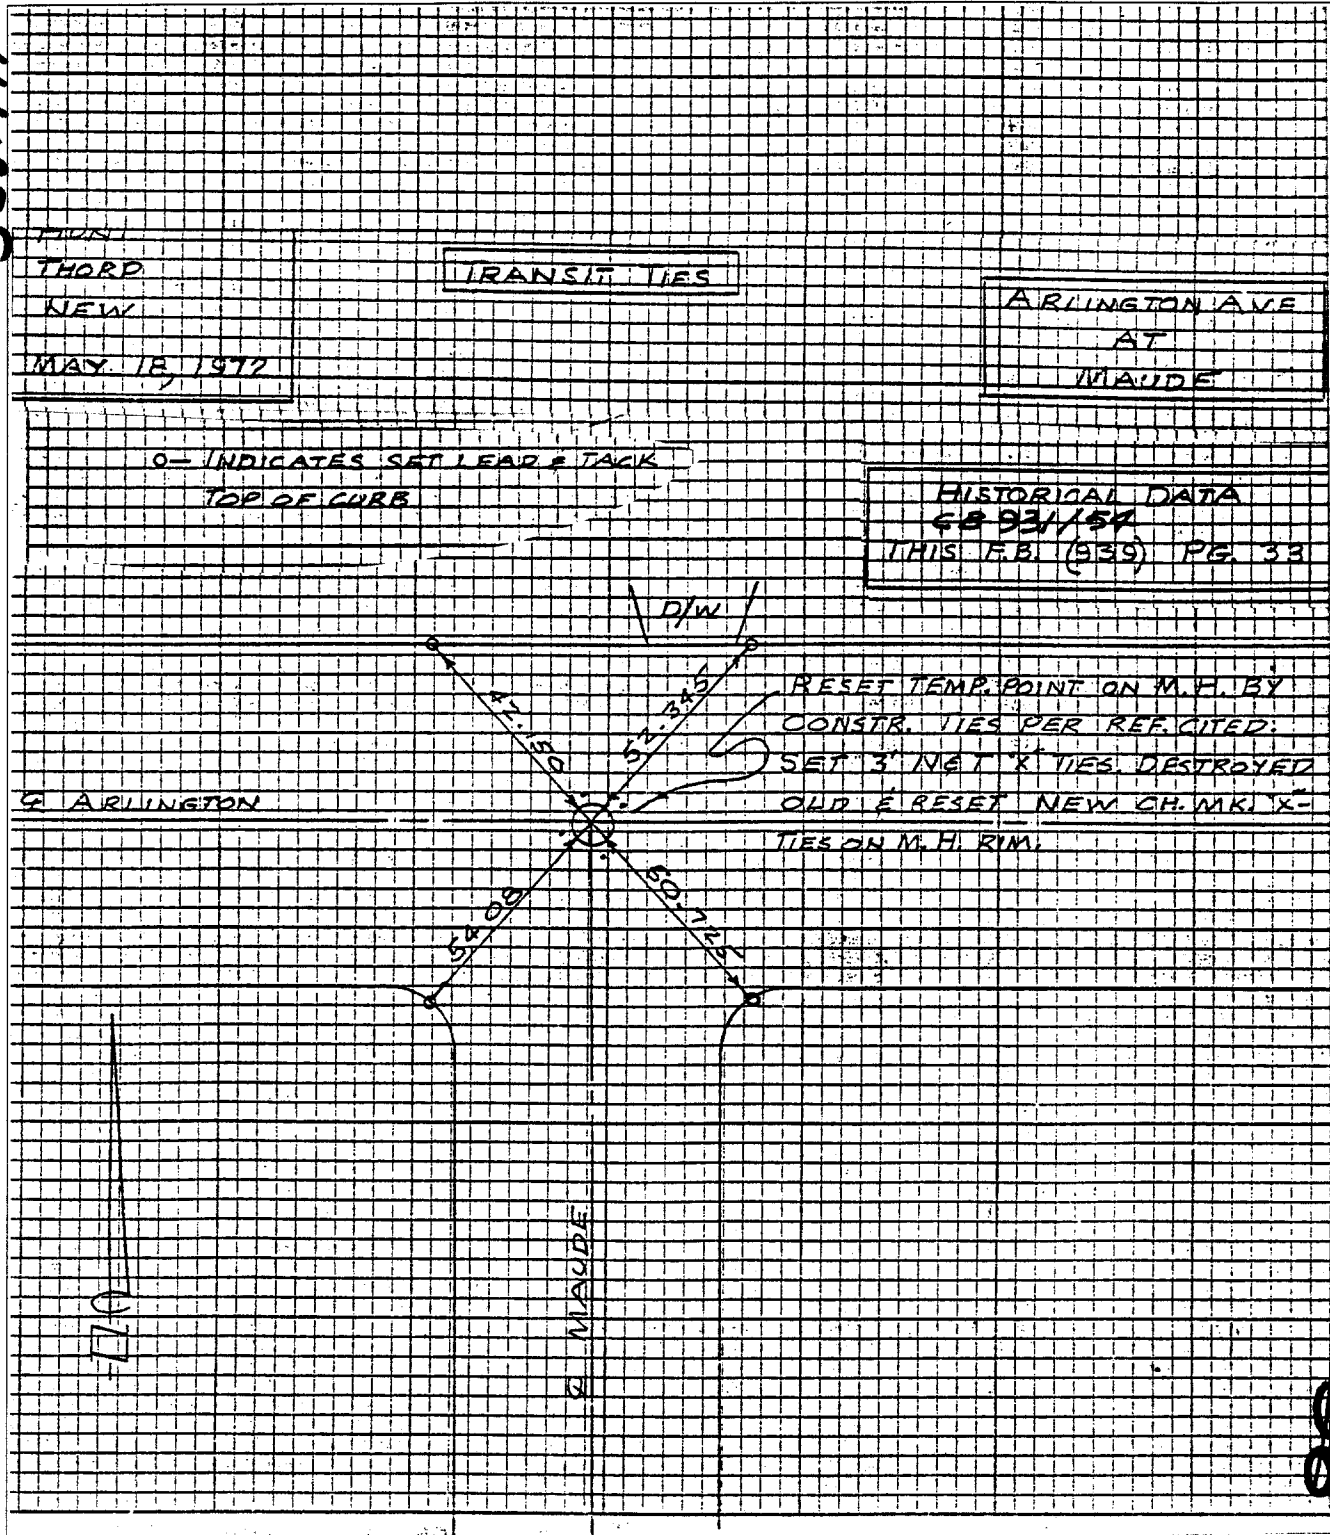

○ INDICATES SET LEAD & TACK TOP OF CURB

HISTORICAL DATA
68 931/54
THIS F.B. (939) PG. 33

RESET TEMP. POINT ON M.H. BY
CONSTR. TIES PER REC. CITED:
SET 3" NET 'X' TIES DESTROYED
OLD & RESET NEW CH. MKI 'X'
TIES ON M.H. RIM.

- × FD. Ramset Nail on T/C
- FD. LD. & TK. on T/C
- FD. "C" Nail on T/C
- Set LD. & TK. on T/C

Scale:
Date:
Drawn by:
W.O.:
F.B.:

OFFICIAL TIE PLAT

CITY OF RIVERSIDE

These ties are for the purpose of perpetuating the found monumentation. No claim is made as to the relationship of the points or lines shown hereon to true boundary locations.

Sheet 1 of 1
File No.: