



4263.TIF

Street: Harrison St X-Street: Magnolia Ave
OFFICIAL USE ONLY

TRACT NO. _____
DATE 5-14-91
PARTY Dinan, Carney, Broussard

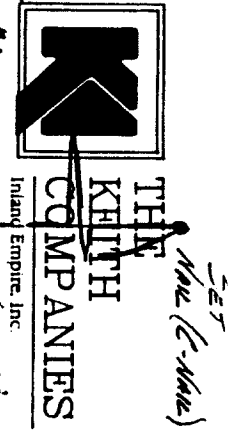

FB _____ PG 7
JOB NO. 335-001
SHT. 1 OF 2

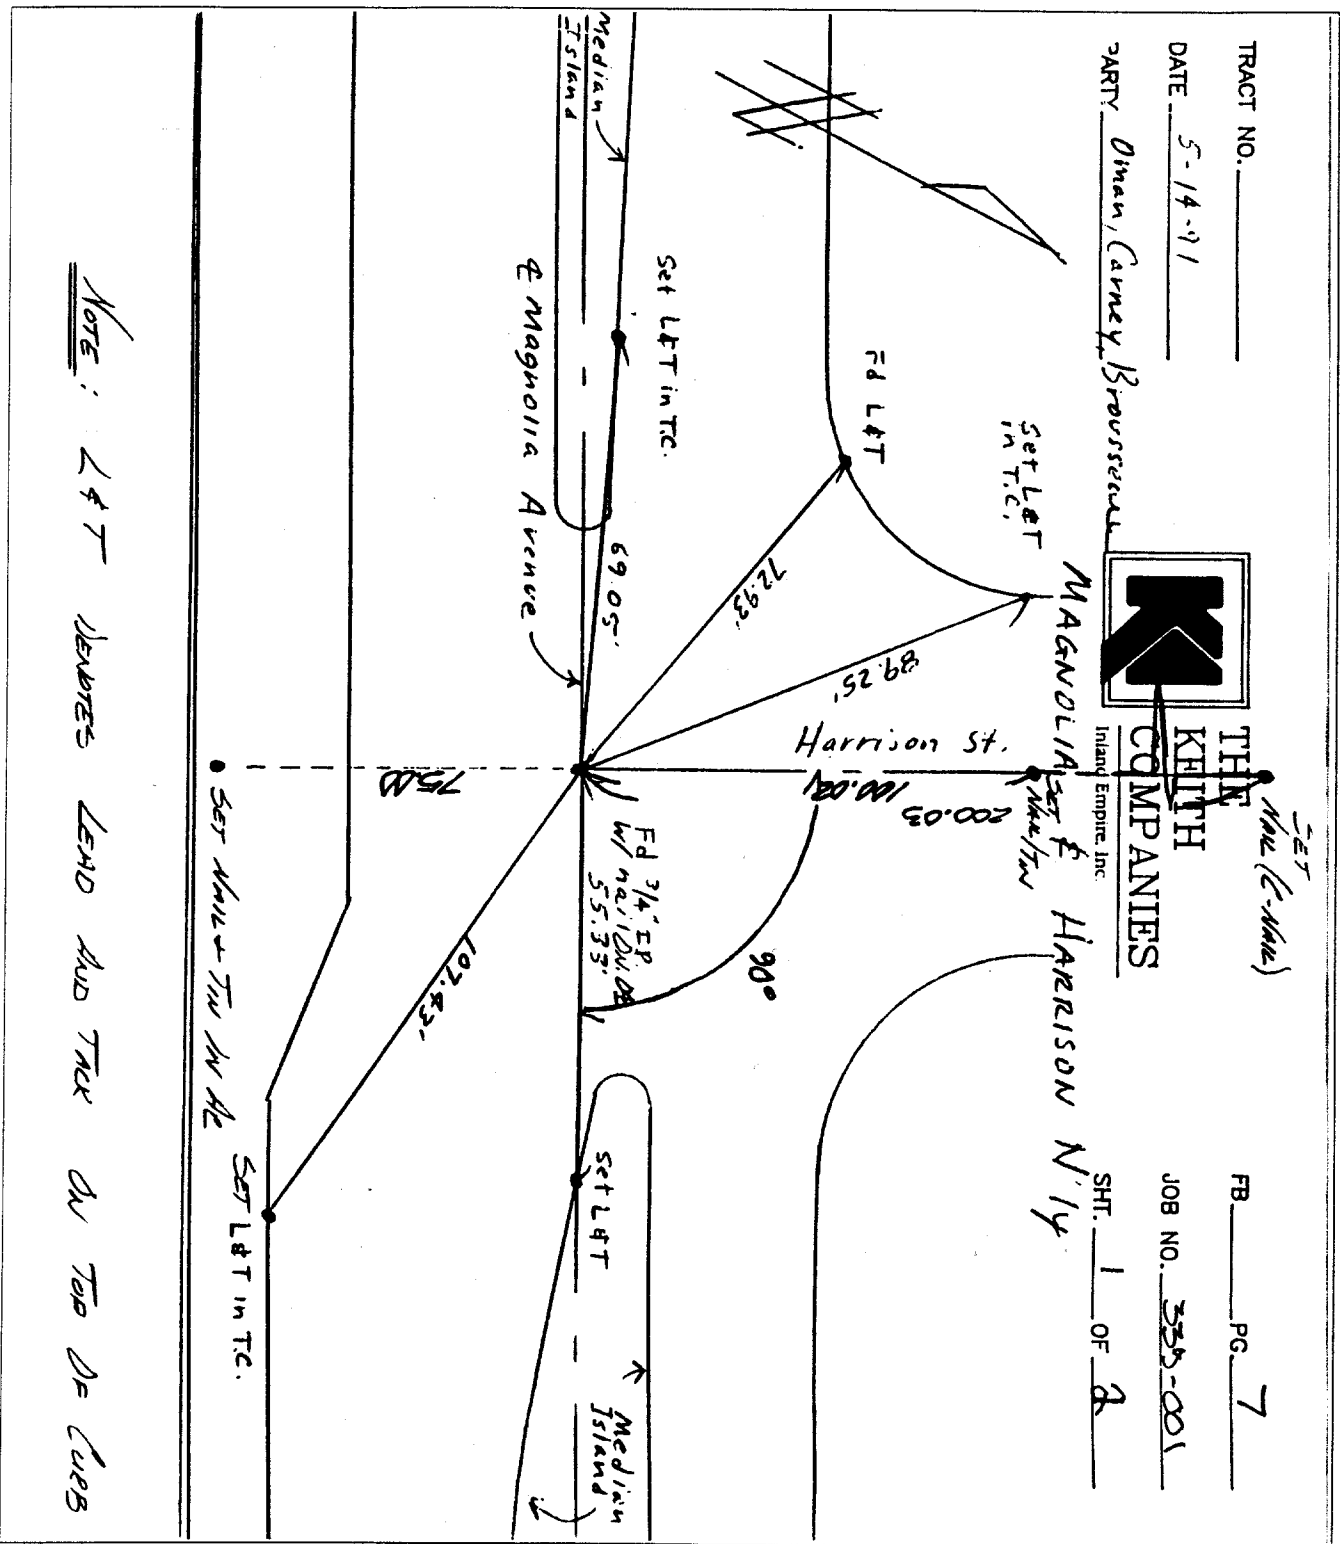

Note: L&T NEXTERS LEAD AND TACK ON TOP OF CURB

- ✕ FD. Ramset Nail on T/C
- FD. LD. & TK. on T/C
- FD. "C" Nail on T/C
- Set LD. & TK. on T/C

OFFICIAL TIE PLAT CITY OF RIVERSIDE

These ties are for the purpose of perpetuating the found monumentation. No claim is made as to the relationship of the points or lines shown hereon to true boundary locations.

Scale: _____
 Date: _____
 Drawn by: _____
 W.O.: _____
 F.B.: _____

Sheet 1 of 1
File No.:

268