


Street: Jase St

X-Street: Fairchild Dr  
OFFICIAL USE ONLY

SURVEY OF TRACT # 7264 DATE: Dec. 23 76 75-302  
PARTY NO. AND MEMBERS DEBEE - LOUERE - LAUNGER F.D. 1038 P. 194

NOTES CALC'D BY LUCOLN AVE. CALC'S CHECKED BY \_\_\_\_\_ MAP NO. \_\_\_\_\_ WEATHER: \_\_\_\_\_

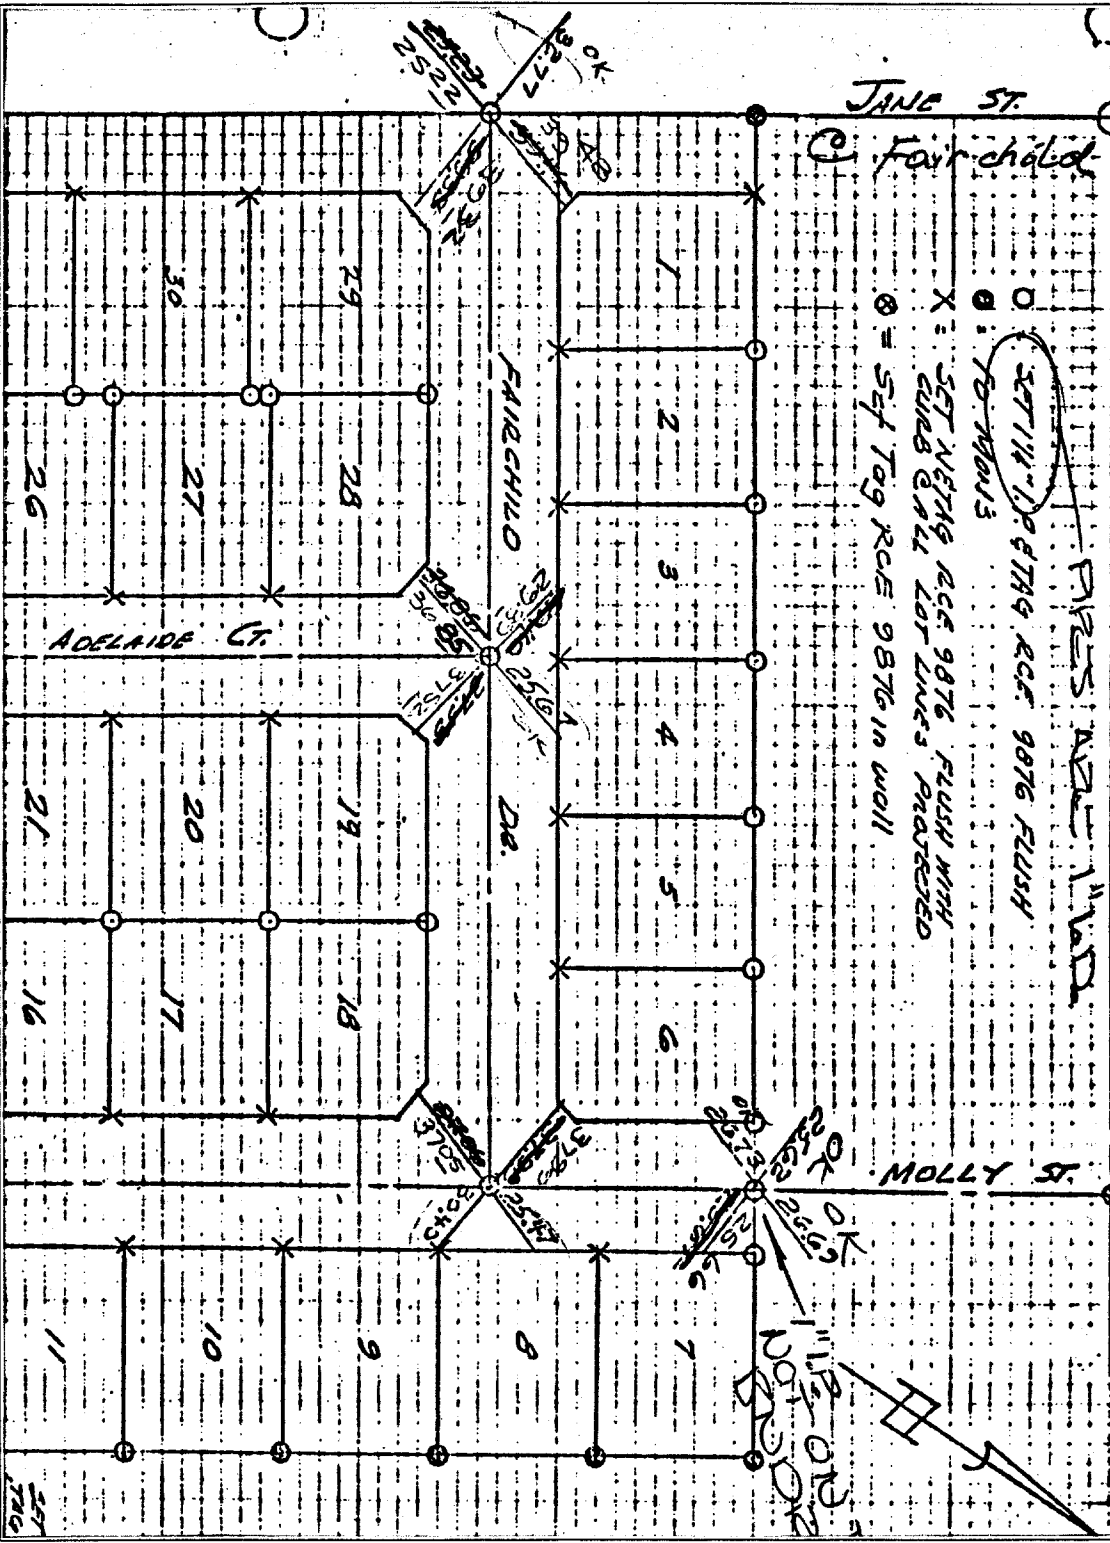

- × FD. Ramset Nail on T/C
- FD. LD. & TK. on T/C
- FD. "C" Nail on T/C
- Set LD. & TK. on T/C

Scale: \_\_\_\_\_  
Date: \_\_\_\_\_  
Drawn by: \_\_\_\_\_  
W.O.: \_\_\_\_\_  
F.B.: \_\_\_\_\_

## OFFICIAL TIE PLAT CITY OF RIVERSIDE

*These ties are for the purpose of perpetuating the found monumentation. No claim is made as to the relationship of the points or lines shown hereon to true boundary locations.*

Sheet 1 of 1  
File No.: