



4327.TIF

CORNER TO 12th

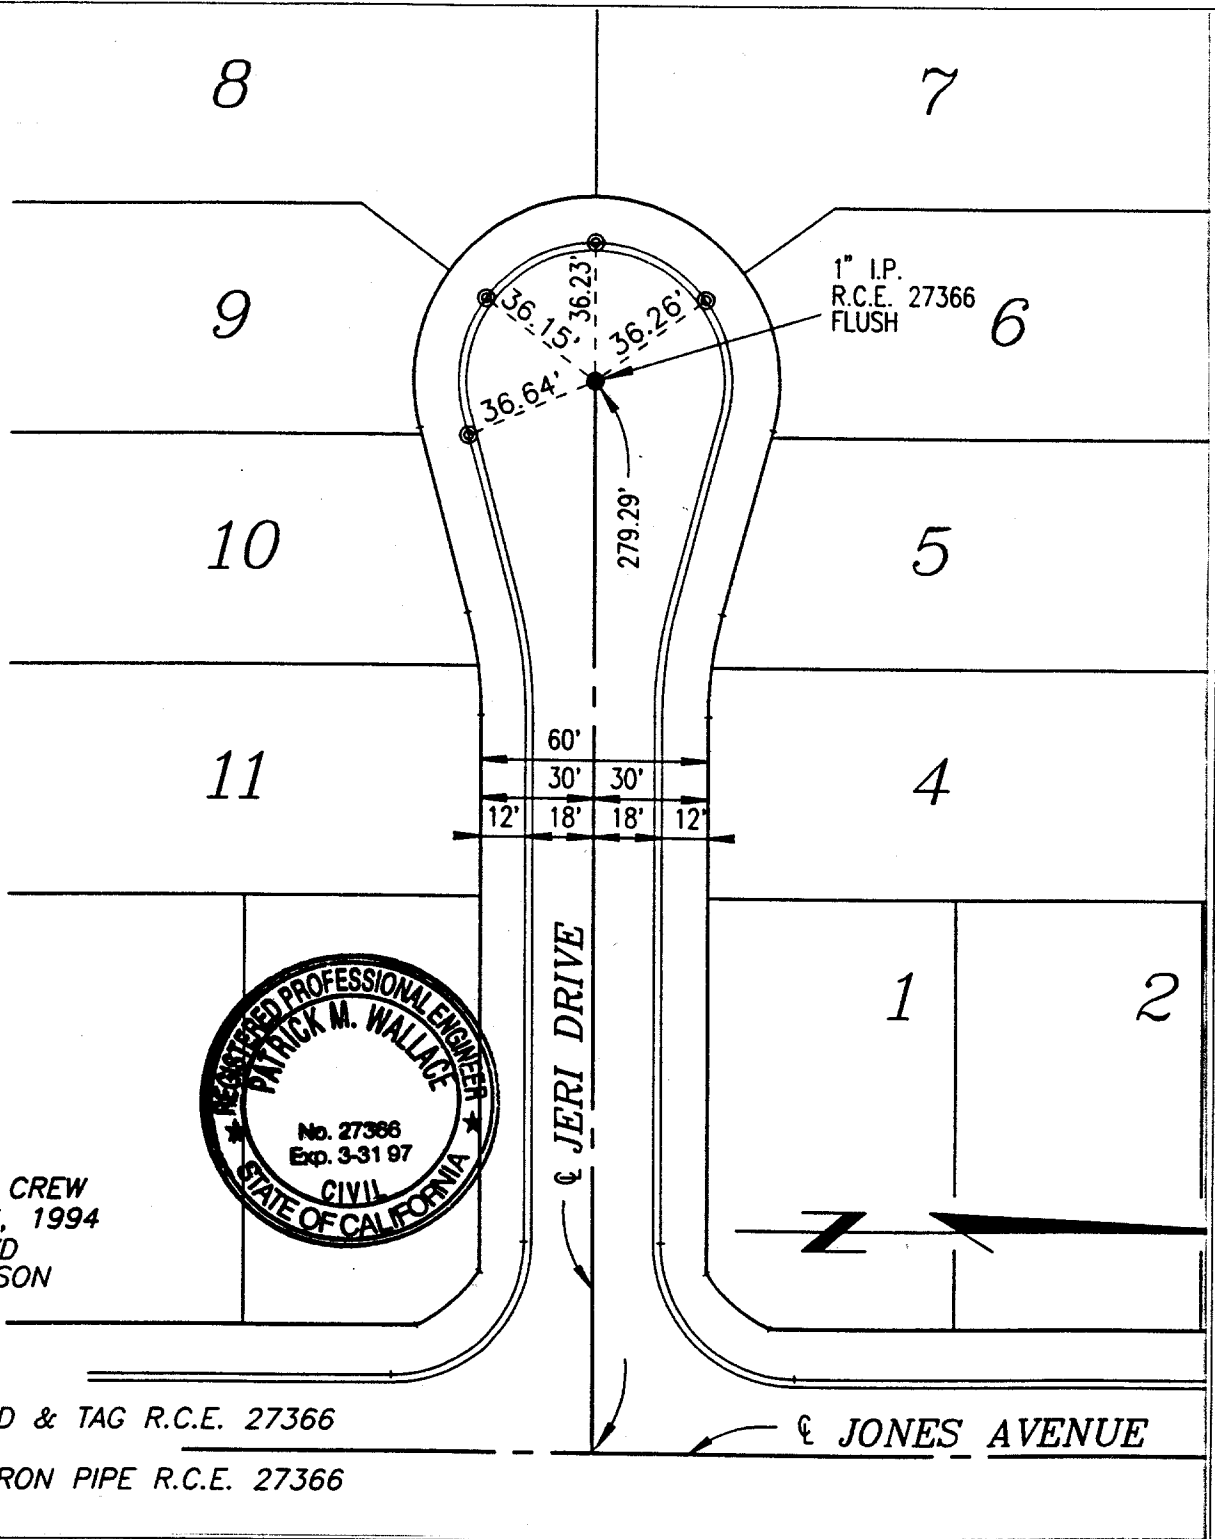

FIELD CREW  
DEC. 6, 1994  
BOYD  
HARRISON

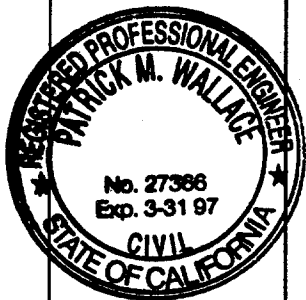

- ⊙ LEAD & TAG R.C.E. 27366
- 1" IRON PIPE R.C.E. 27366

- ✕ FD. Ramset Nail on T/C
- FD. LD. & TK. on T/C
- FD. "C" Nail on T/C
- Set LD. & TK. on T/C

Street: Jeri Dr  
X-Street: Jones Ave  
OFFICIAL USE ONLY

Scale:  
Date:  
Drawn by:  
W.O.:  
F.B.:

**OFFICIAL TIE PLAT**  
**CITY OF RIVERSIDE**

*These ties are for the purpose of perpetuating the found monumentation. No claim is made as to the relationship of the points or lines shown hereon to true boundary locations.*

Sheet 1 of 1  
File No.: