

* TRANSIT TIES *


HISTORICAL DATA:
 A.A. Webb F.B. 1038/169
 TR. 5061, M.B. 86/66-68

Street:

JERSEY DR

X-Street:
 OFFICIAL USE ONLY

MONITOR CT

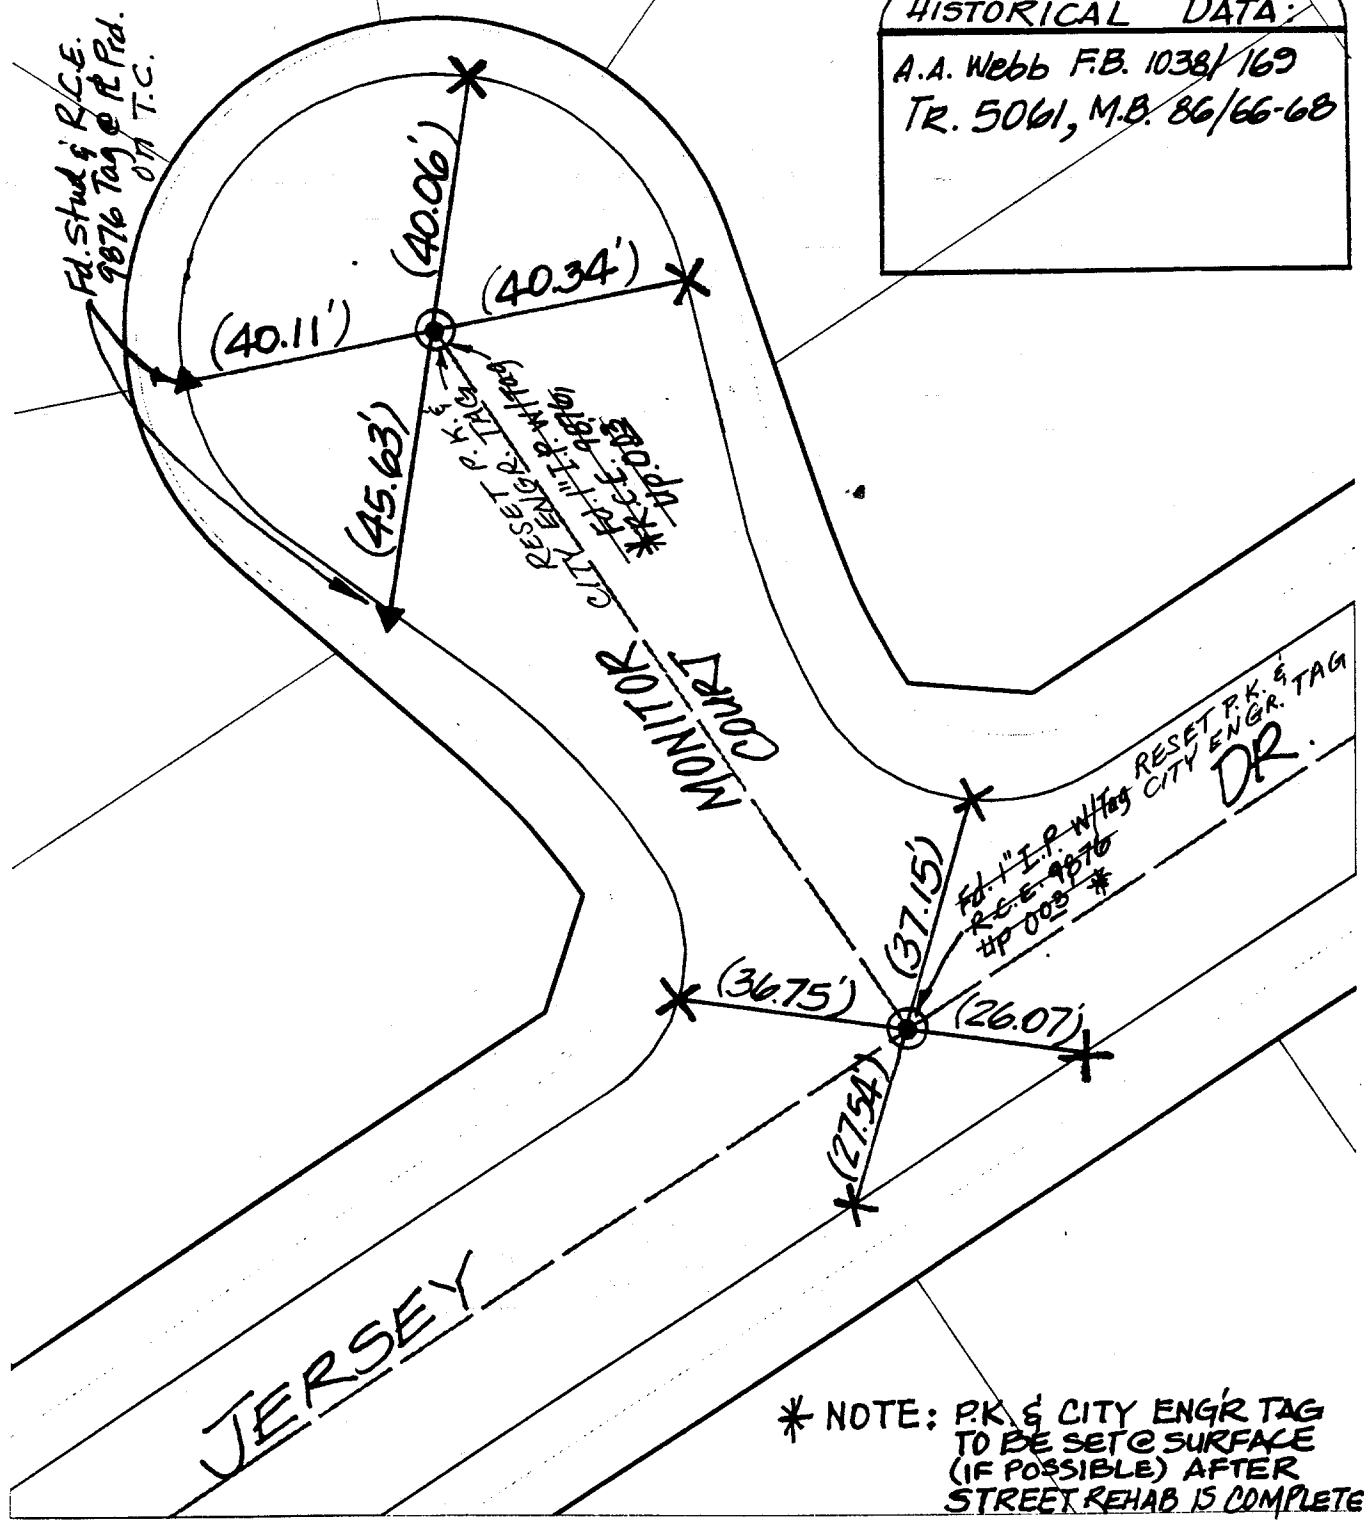

* NOTE: P.K. & CITY ENGR TAG TO BE SET @ SURFACE (IF POSSIBLE) AFTER STREET REHAB IS COMPLETE.

- ✕ FD. Ramset Nail on T/C
- FD. LD. & TK. on T/C
- FD. "C" Nail on T/C
- Set LD. & TK. on T/C

Scale: 1" = 30'
 Date: 12/17/99
 Drawn by: scurtis
 W.O.:
 F.B.:

OFFICIAL TIE PLAT
 CITY OF RIVERSIDE



These ties are for the purpose of perpetuating the found monumentation. No claim is made as to the relationship of the points or lines shown hereon to true boundary locations.

Sheet 1 of 1
 File No.: