

4332.TIF

4332 TIF

Street:

JERSEY DRIVE

X-Street: OFFICIAL USE ONLY

PERSHING DRIVE


TRANSIT TIES

PERSHING DRIVE

DRIVE

JERSEY

* FD. 1" I.P. TAGGED
R.C.E. 9876 FLUSH.
RESET P.K. & CITY
ENGR. TAG

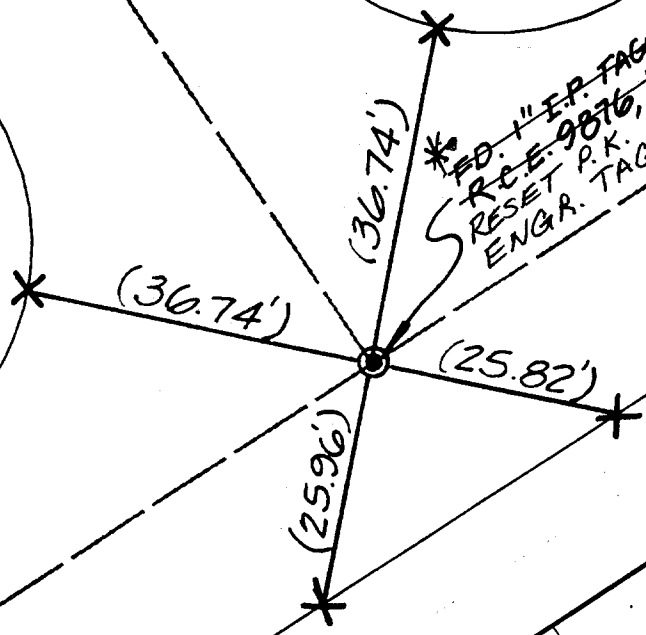

HISTORICAL DATA:
 AAWEBB FB 1038/169
 TR.#5061, MB 86/66-68

*NOTE: R.K. & CITY ENGR TAG
 TO BE SET @ SURFACE
 AFTER REHAB OF STREET
 IS COMPLETE, (IF POSS.)

- ✕ FD. Ramset Nail on T/C
- FD. LD. & TK. on T/C
- FD. "C" Nail on T/C
- Set LD. & TK. on T/C

Scale: 1" = 20'
 Date: 11/23/99
 Drawn by: scurtis
 W.O.:
 F.B.:

OFFICIAL TIE PLAT
 CITY OF RIVERSIDE



These ties are for the purpose of perpetuating the found monumentation. No claim is made as to the relationship of the points or lines shown hereon to true boundary locations.

Sheet 1 of 1
 File No.: