


OF TIES TR 2850 NOV. 8, 1977 JO 2638

MEMBERS LANGAGER, ROBERTSON, BARNES F.B. PAGE

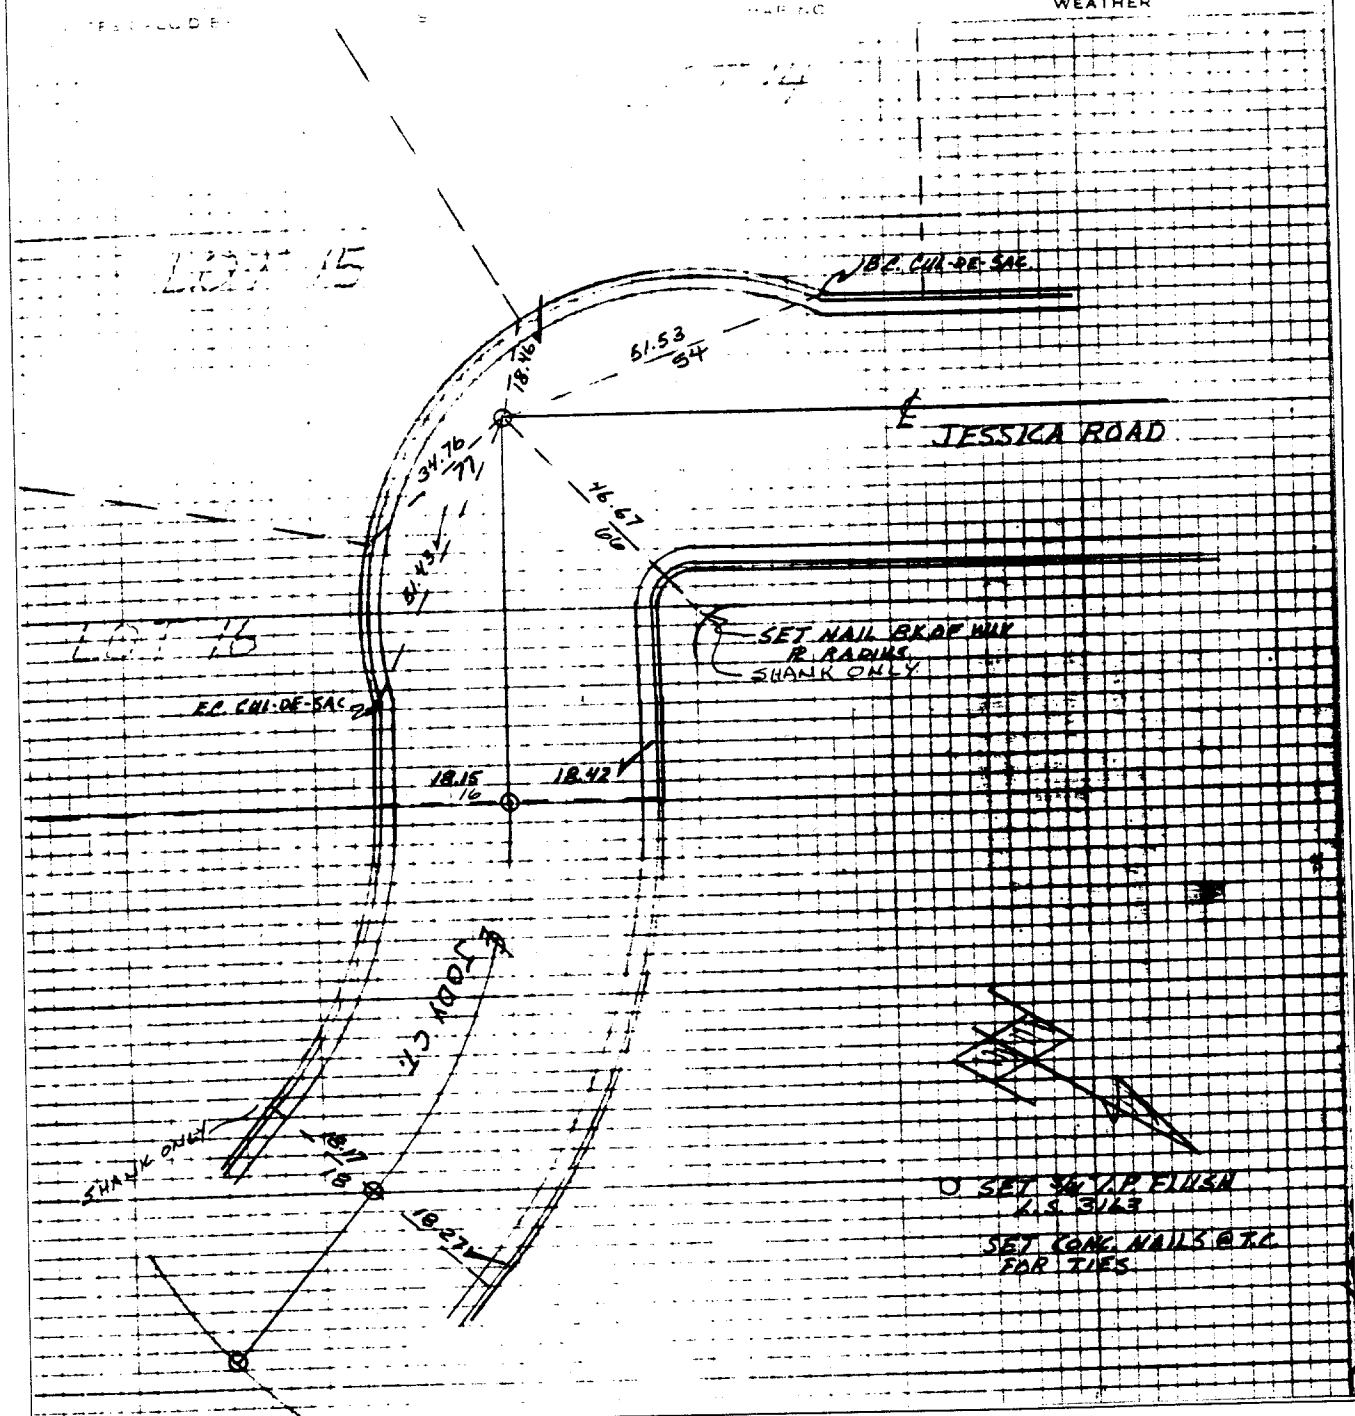

- ✕ FD. Ramset Nail on T/C
- FD. LD. & TK. on T/C
- FD. "C" Nail on T/C
- Set LD. & TK. on T/C

## OFFICIAL TIE PLAT

### CITY OF RIVERSIDE

*These ties are for the purpose of perpetuating the found monumentation. No claim is made as to the relationship of the points or lines shown hereon to true boundary locations.*

Scale:  
Date:  
Drawn by:  
W.O.:  
F.B.:

Sheet 1 of 1  
File No.:

Street: Jessica Rd.  
X-Street: Jody Court  
OFFICIAL USE ONLY