


4348.TIF

Street:

JORDAN DR.

X-Street:  
OFFICIAL USE ONLY

JUPITER DR.

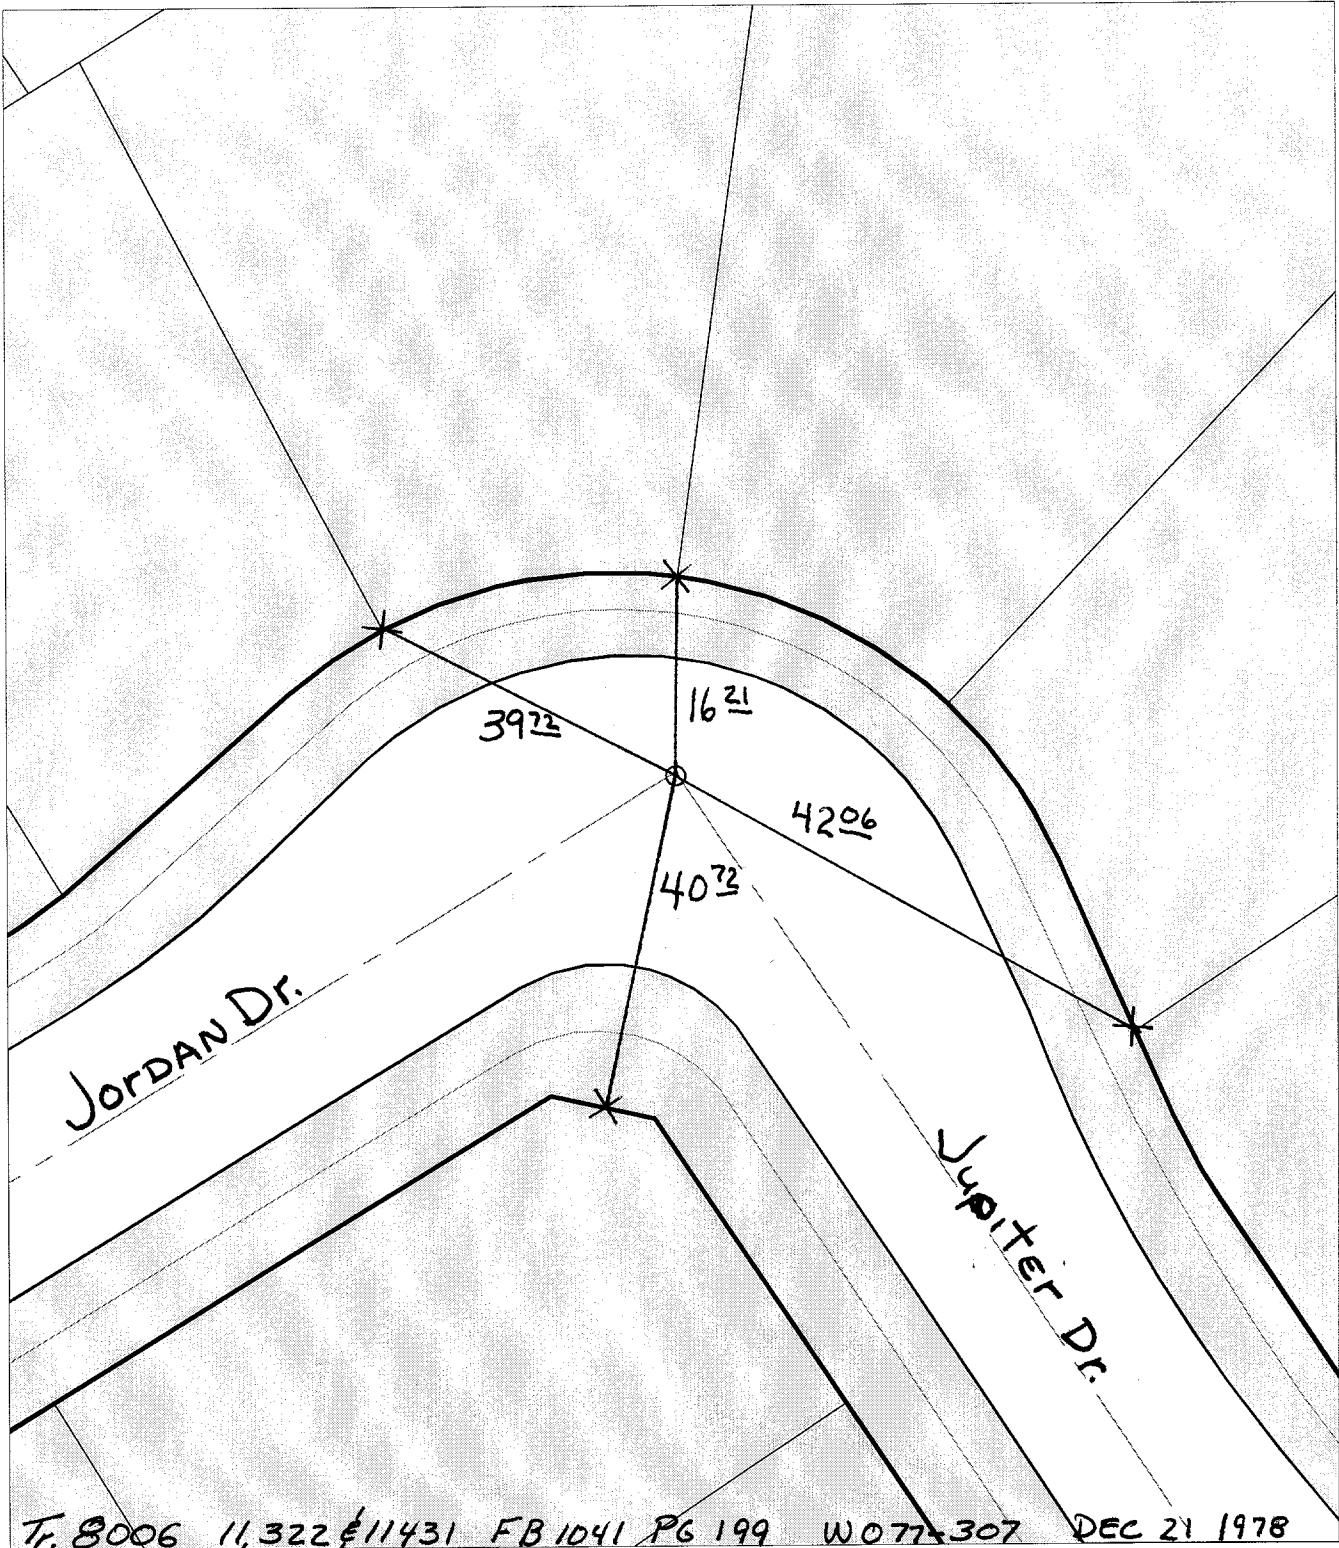

Tr. 8006 11,322 & 11431 FB 1041 PG 199 W 077-307 DEC 21 1978

- ✕ FD. Ramset Nail on T/C
- FD. "C" Nail on T/C

- FD. LD. & TK. on T/C
- Set LD. & TK. on T/C

Scale: 1" = 20'

Date: 06/06/00

Drawn by: survey

W.O.:

F.B.:

### OFFICIAL TIE PLAT CITY OF RIVERSIDE

*These ties are for the purpose of perpetuating the found monumentation. No claim is made as to the relationship of the points or lines shown hereon to true boundary locations.*



Sheet 1 of 1

File No.: