


4353.TIF

Street:

IDYLVILD

X-Street:
OFFICIAL USE ONLY

JULIAN

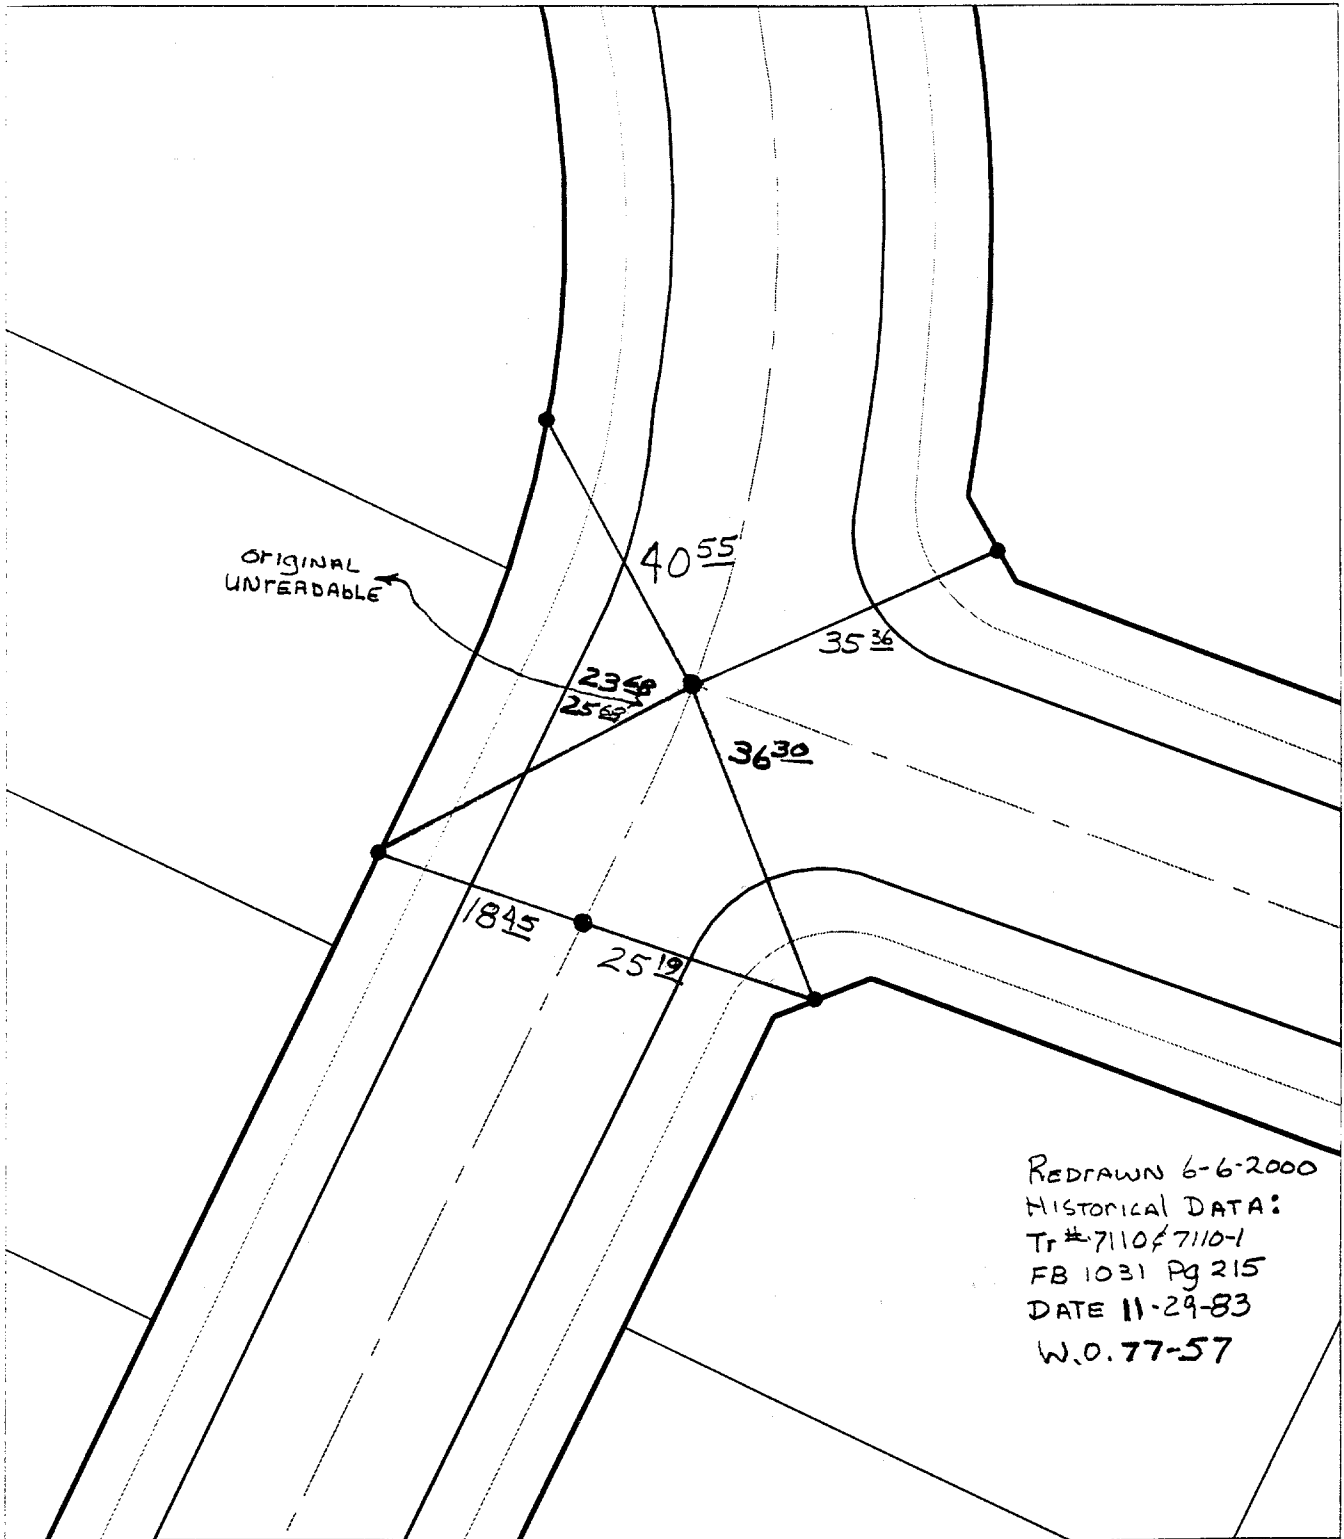

REDRAWN 6-6-2000
 HISTORICAL DATA:
 Tr # 7110 of 7110-1
 FB 1031 Pg 215
 DATE 11-29-83
 W.O. 77-57

× FD. Ramset Nail on T/C
 ■ FD. "C" Nail on T/C

● FD. LD. & TK. on T/C
 ○ Set LD. & TK. on T/C

Scale: 1" = 30'

Date: 06/06/00

Drawn by: survey

W.O.:

F.B.:

OFFICIAL TIE PLAT

CITY OF RIVERSIDE

These ties are for the purpose of perpetuating the found monumentation. No claim is made as to the relationship of the points or lines shown hereon to true boundary locations.



Sheet 1 of 1

File No.: