


4357.TIF

Street:

JUPITER DR.

X-Street: JORDAN & BRANNIGAN
OFFICIAL USE ONLY

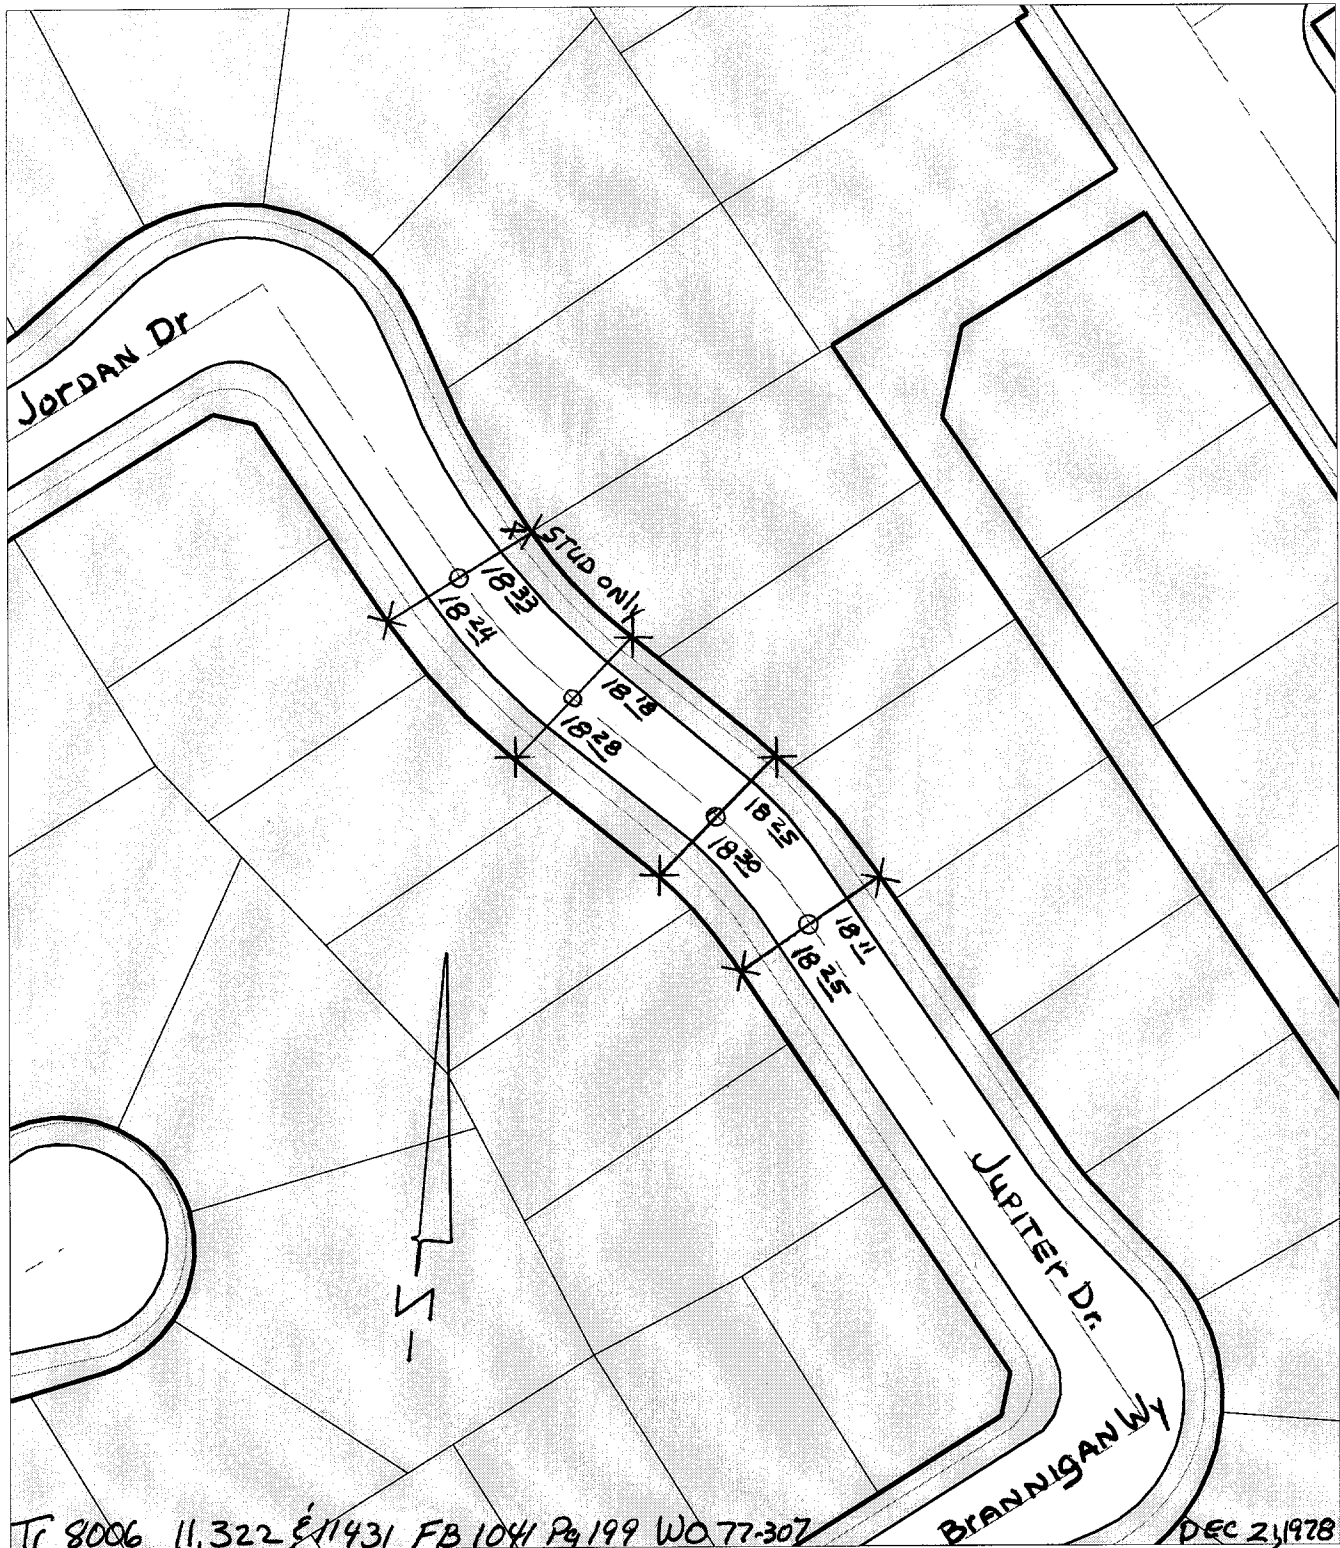

Tf 8006 11,322 E 11431 FB 1041 Pg 199 WO 77-307 DEC 21, 1978


- ✕ FD. Ramset Nail on T/C
- FD. LD. & TK. on T/C
- FD. "C" Nail on T/C
- Set LD. & TK. on T/C

Scale: 1" = 75'
 Date: 06/06/00
 Drawn by: survey
 W.O.:
 F.B.:

OFFICIAL TIE PLAT

CITY OF RIVERSIDE

These ties are for the purpose of perpetuating the found monumentation. No claim is made as to the relationship of the points or lines shown hereon to true boundary locations.

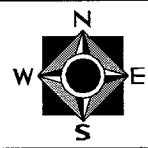

Sheet 1 of 1
 File No.: