


4360.TIF

SURVEY OF JACKSON ST INDEX LL 11 PAGE 2A-A  
SURVEYED BY GARCIA-CAUDAROTTI-FALSO DATE MAY 9, 1984

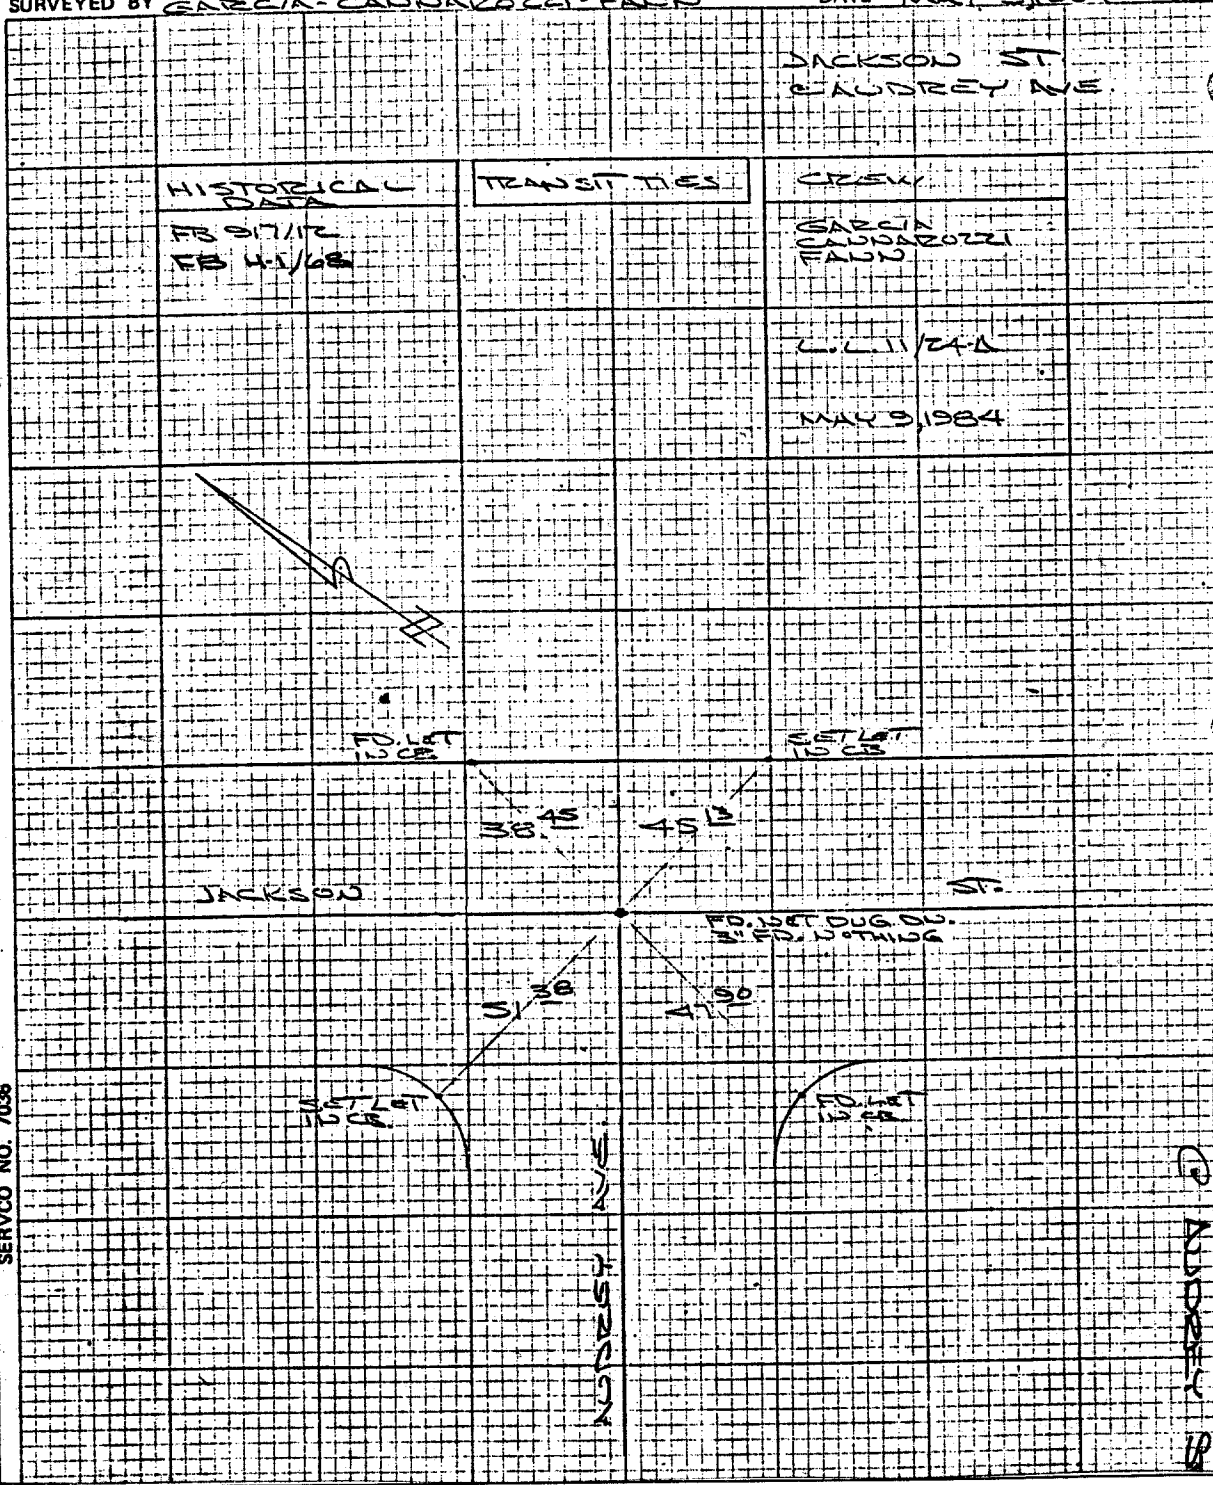

SERVCO NO. 7036

Street: JACKSON

OFFICIAL USE ONLY

X-Street:

AUDREY

- × FD. Ramset Nail on T/C
- FD. "C" Nail on T/C

- FD. LD. & TK. on T/C
- Set LD. & TK. on T/C

Scale:

Date:

Drawn by:

W.O.:

F.B.:

# OFFICIAL TIE PLAT

## CITY OF RIVERSIDE

*These ties are for the purpose of perpetuating the found monumentation. No claim is made as to the relationship of the points or lines shown hereon to true boundary locations.*

Sheet 1 of 1

File No.: