

4366.TIF


Street: JACKSON ST. S'LY

X-Street: COLORADO
OFFICIAL USE ONLY

JACKSON ST. S'LY OF COLORADO

5A

TR 21221

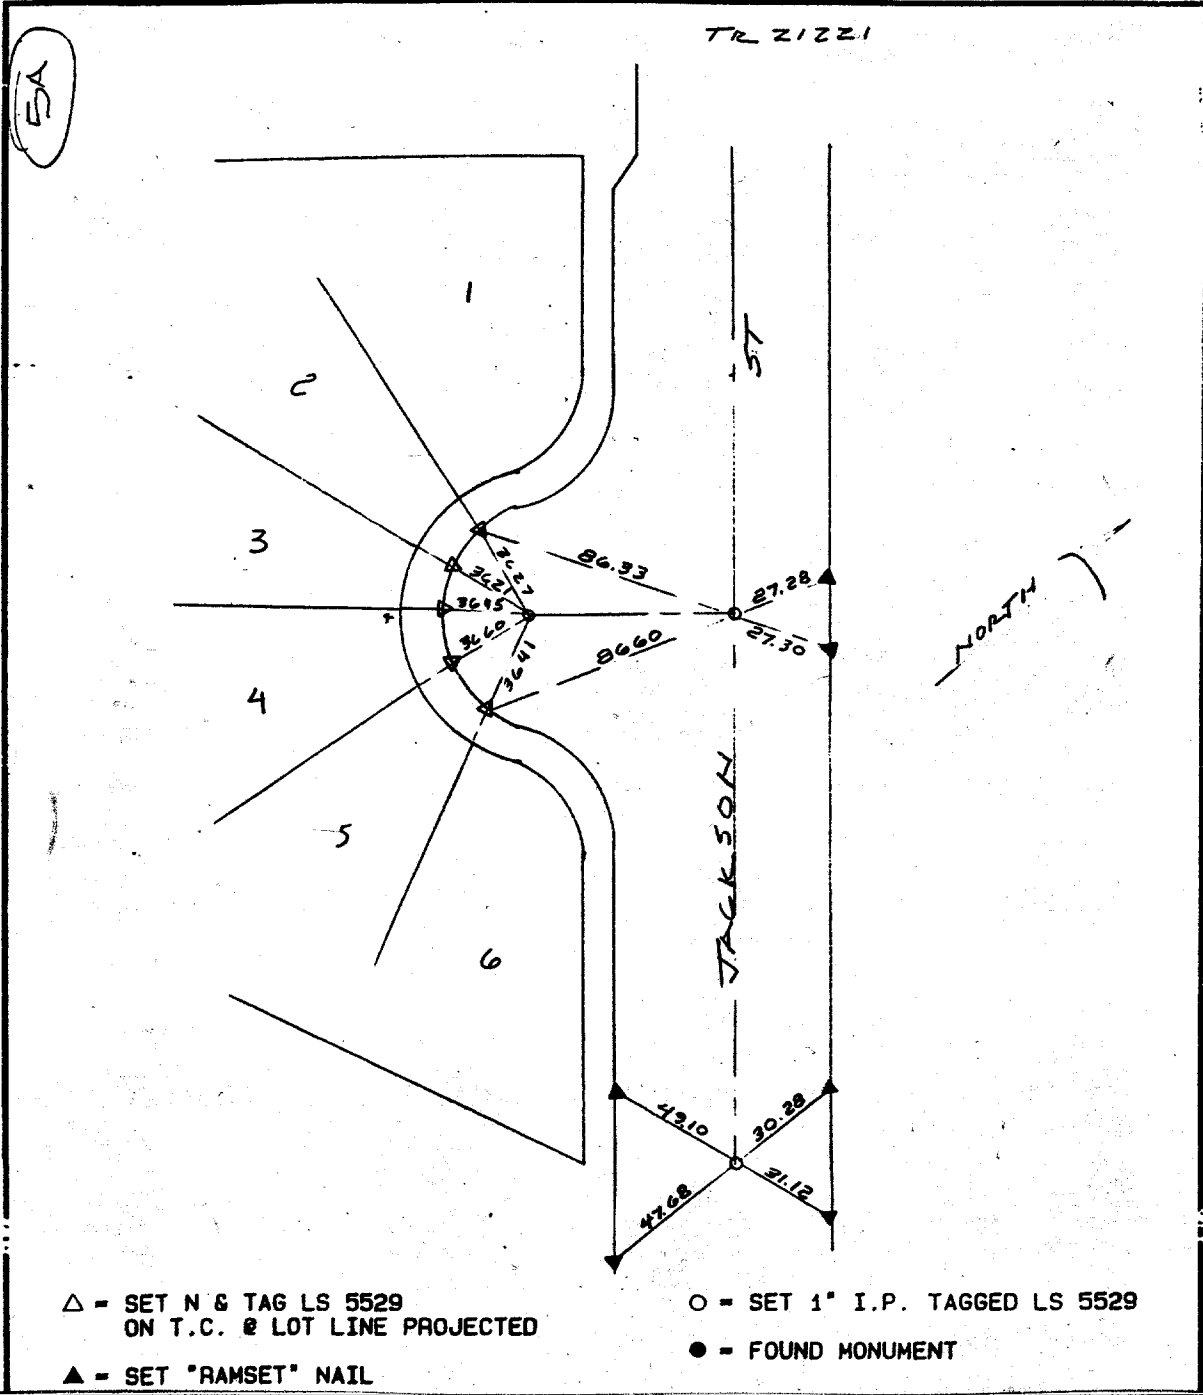

△ - SET N & TAG LS 5529 ON T.C. & LOT LINE PROJECTED

○ - SET 1" I.P. TAGGED LS 5529

▲ - SET "RAMSET" NAIL

● - FOUND MONUMENT

× FD. Ramset Nail on T/C

● FD. LD. & TK. on T/C

■ FD. "C" Nail on T/C

○ Set LD. & TK. on T/C

Scale: 1" = 50'

Date: 2-23-95

Drawn by: DB

W.O.: 83-145

F.B.: 1038

OFFICIAL TIE PLAT

CITY OF RIVERSIDE

TR 21221

These ties are for the purpose of perpetuating the found monumentation. No claim is made as to the relationship of the points or lines shown hereon to true boundary locations.

Sheet 1 of 1

File No.: