

4367.TIF


Street: JACKSON

OFFICIAL USE ONLY

X-Street: COLORADO & DELANO

JACKSON #5  
Colorado  
Delano

COLORADO & DELANO @ JACKSON

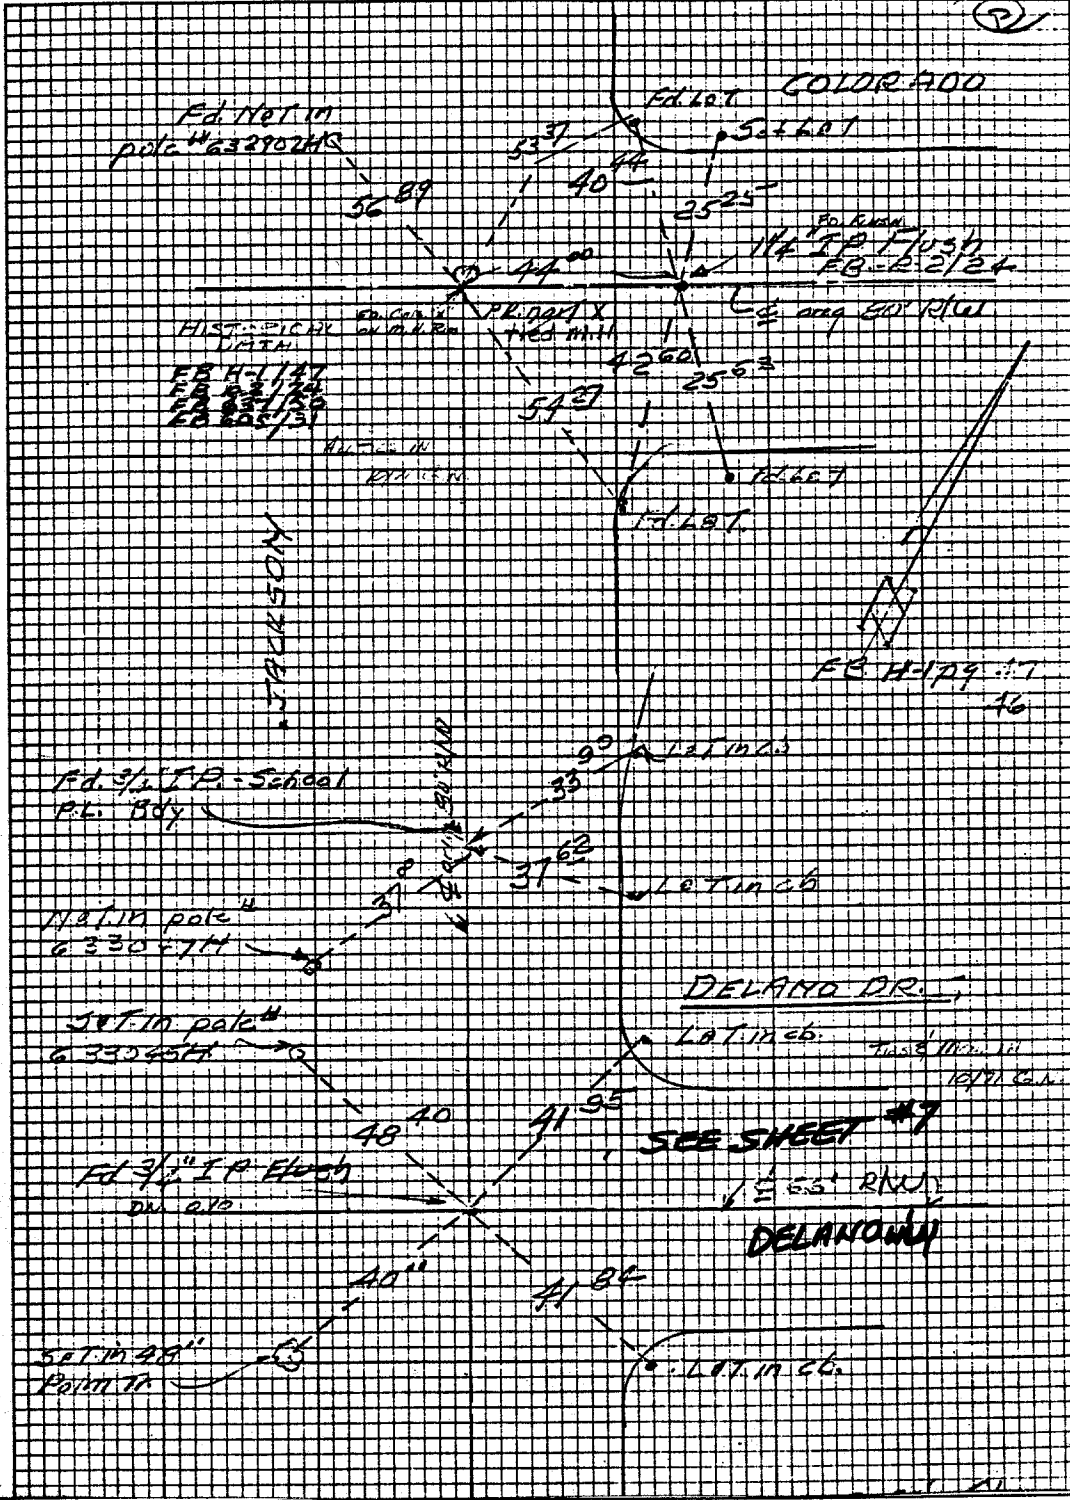

- × FD. Ramset Nail on T/C
- FD. LD. & TK. on T/C
- FD. "C" Nail on T/C
- Set LD. & TK. on T/C

Scale:  
Date:  
Drawn by:  
W.O.:  
F.B.:

**OFFICIAL TIE PLAT**  
CITY OF RIVERSIDE

These ties are for the purpose of perpetuating the found monumentation. No claim is made as to the relationship of the points or lines shown hereon to true boundary locations.

HISTORICAL DATA  
FB H-1/47  
FB R-2/24  
FB 637/50  
FB 605/31

Sheet 1 of 1  
File No.:

CITY OF RIVERSIDE, CALIFORNIA  
DIVISION OF PUBLIC WORKS  
NO. 2380 - 10 DIVISIONS NEW INCH BOLT WITH WASH. & NUTS  
OFFICIAL COPY