

4370.TIF


SURVEY OF JACKSON ST. INDEX 211 PAGE 25
 SURVEYED BY GARCIA-CAUWAPROZZI-FALON DATE MAY 9, 1984

Street: JACKSON ST.

OFFICIAL USE ONLY

X-Street: _____

DELANO DR.

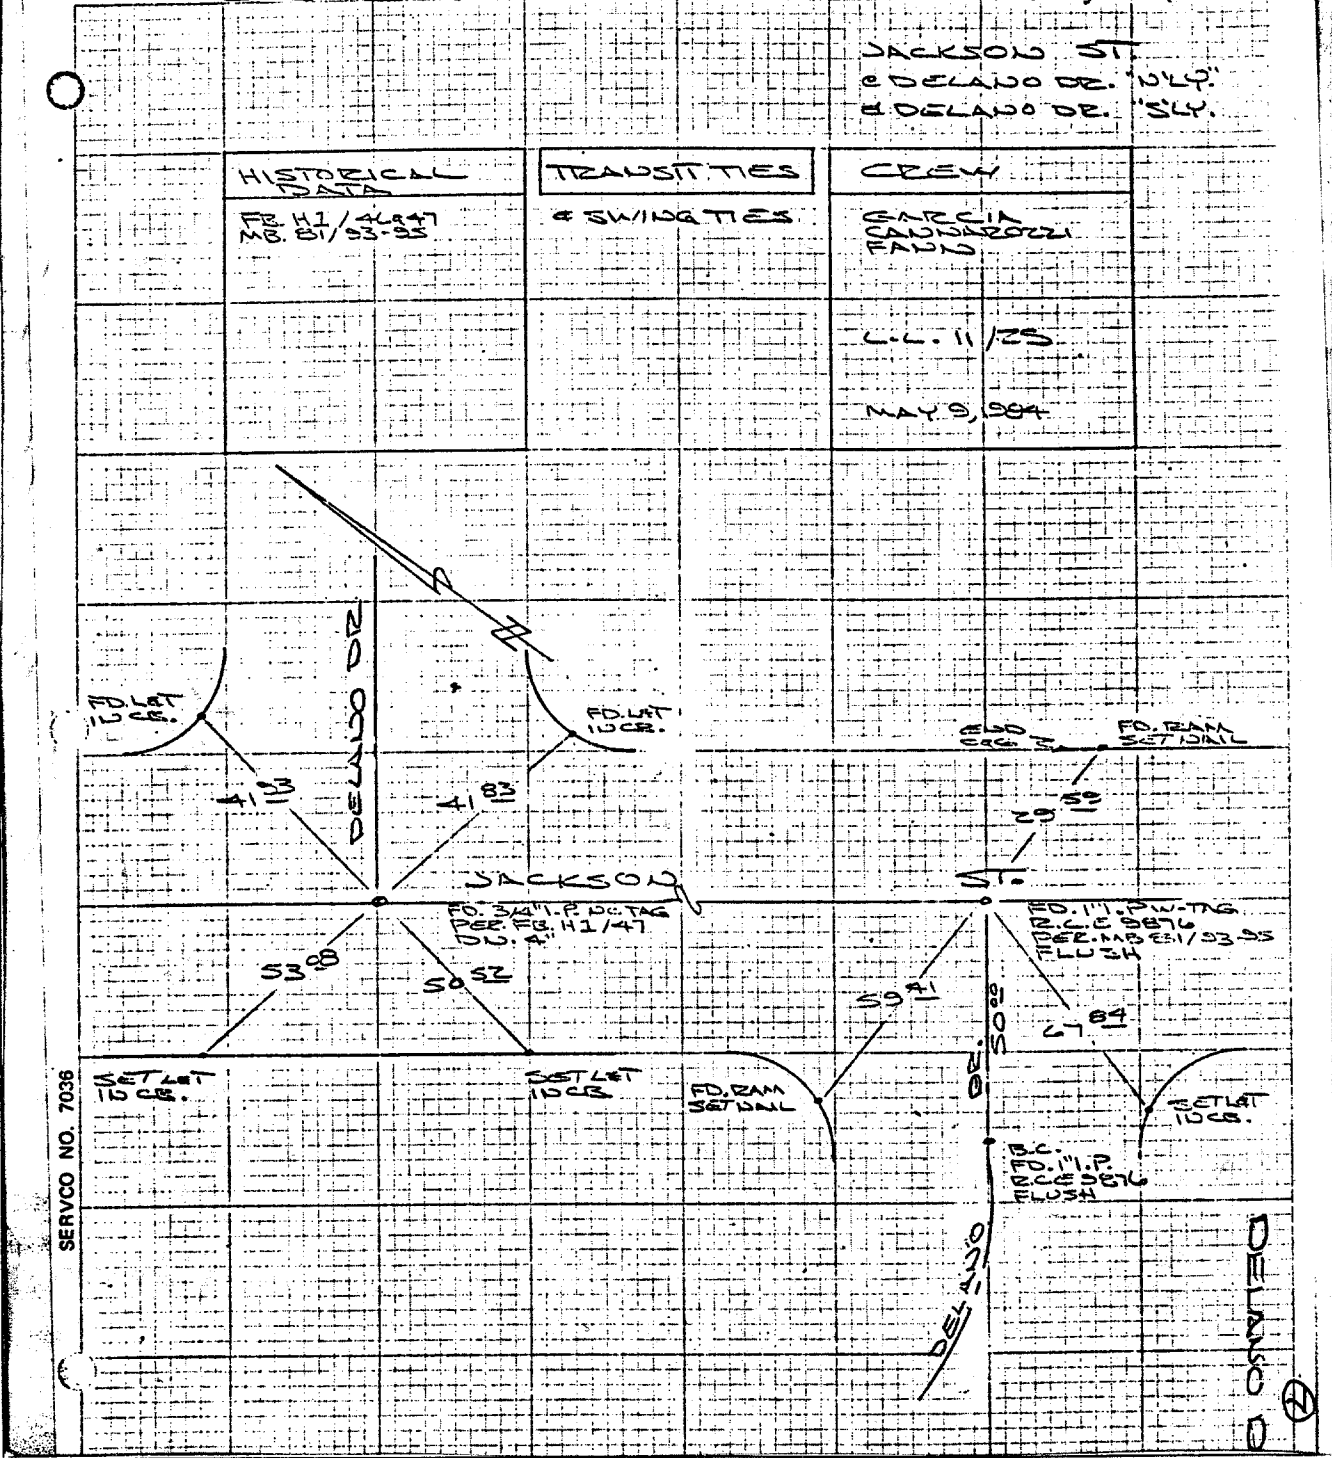

SERVCO NO. 7036

- ✕ FD. Ramset Nail on T/C
- FD. LD. & TK. on T/C
- FD. "C" Nail on T/C
- Set LD. & TK. on T/C

Scale:
 Date:
 Drawn by:
 W.O.:
 F.B.:

OFFICIAL TIE PLAT

CITY OF RIVERSIDE

These ties are for the purpose of perpetuating the found monumentation. No claim is made as to the relationship of the points or lines shown hereon to true boundary locations.

Sheet 1 of 1
 File No.: