



Street: JACKSON ST S'y X-Street: TRVINE
 OFFICIAL USE ONLY

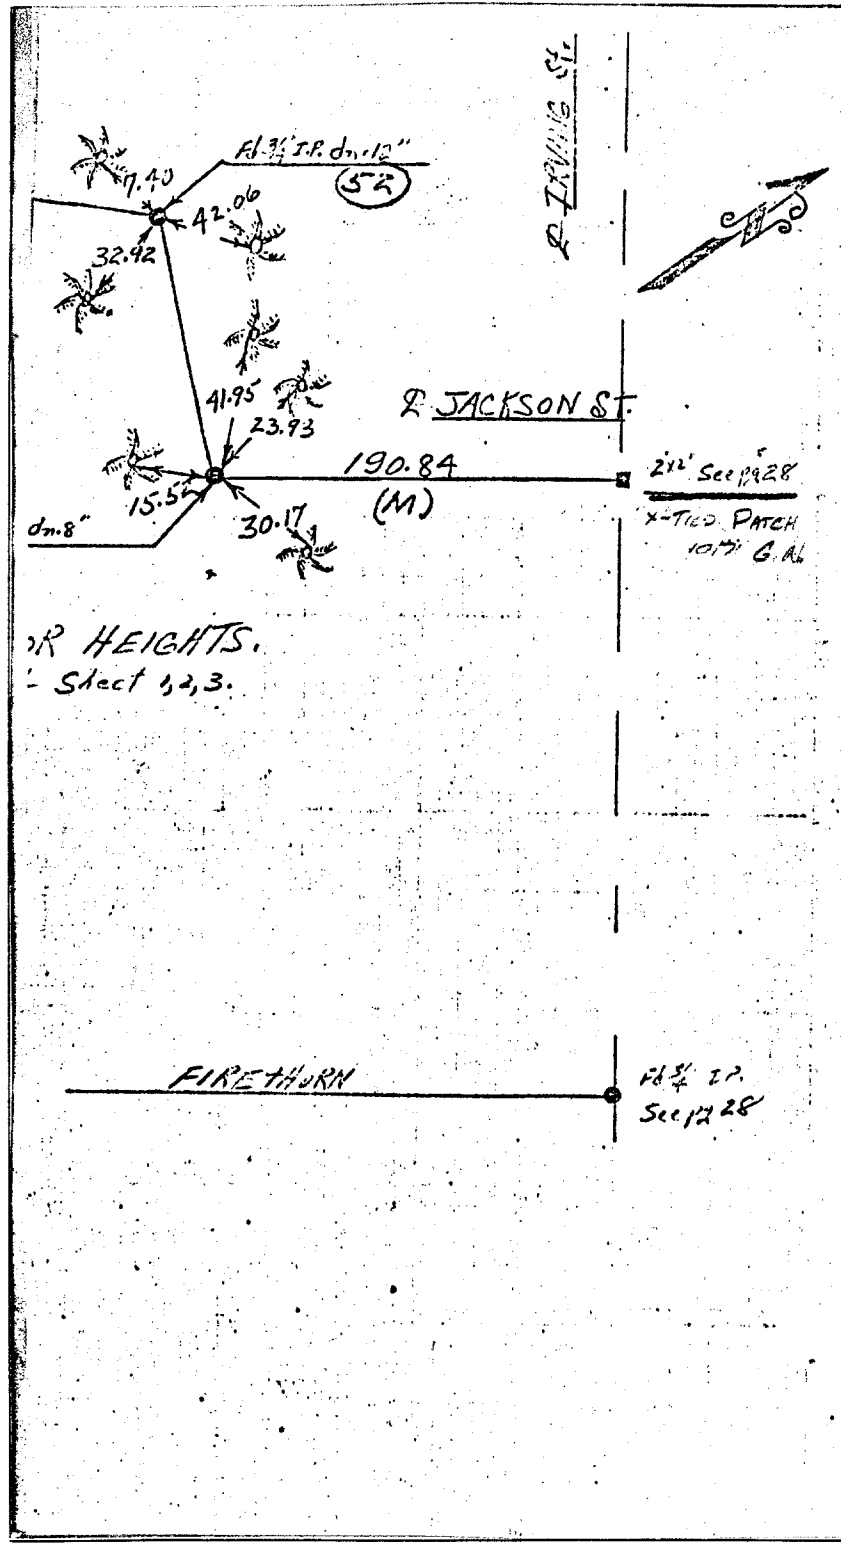

110
 FIRETHORN
 WINDSOR HEIGHTS
 ORIGINAL SHEET 1,2,3
Set S.E.T. IN Palm trees

Tie-sheet 110

Note:
 Detail showing location
 of 43 & 65

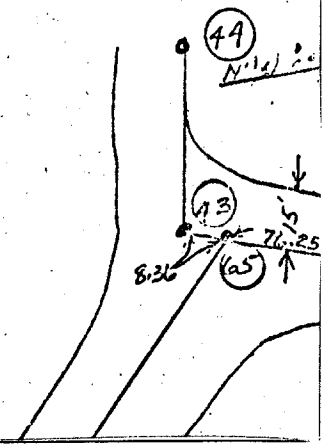

- ✕ FD. Ramset Nail on T/C
- FD. LD. & TK. on T/C
- FD. "C" Nail on T/C
- Set LD. & TK. on T/C

Scale:
 Date:
 Drawn by:
 W.O.:
 F.B.:

OFFICIAL TIE PLAT
 CITY OF RIVERSIDE

These ties are for the purpose of perpetuating the found monumentation. No claim is made as to the relationship of the points or lines shown hereon to true boundary locations.