

SCALE: \_\_\_\_\_  
 DATE: \_\_\_\_\_  
 DR. BY: \_\_\_\_\_  
 W.O.: \_\_\_\_\_  
 F.B.: \_\_\_\_\_


**OFFICIAL TIE PLAT**  
**CITY OF RIVERSIDE**

SHEET \_\_\_\_\_  
 OF \_\_\_\_\_ SHEETS  
 FILE NO.: \_\_\_\_\_

*These ties are for the purpose of perpetuating the found monumentation. No claim is made as to the relationship of the points or lines shown hereon to true boundary locations.*

*411.2634*

- FD. LD. & TK. on T/C
- SET LD. & TK. on T/C
- × FD. Ramsset Nail on T/C
- FD. "C" Nail on T/C

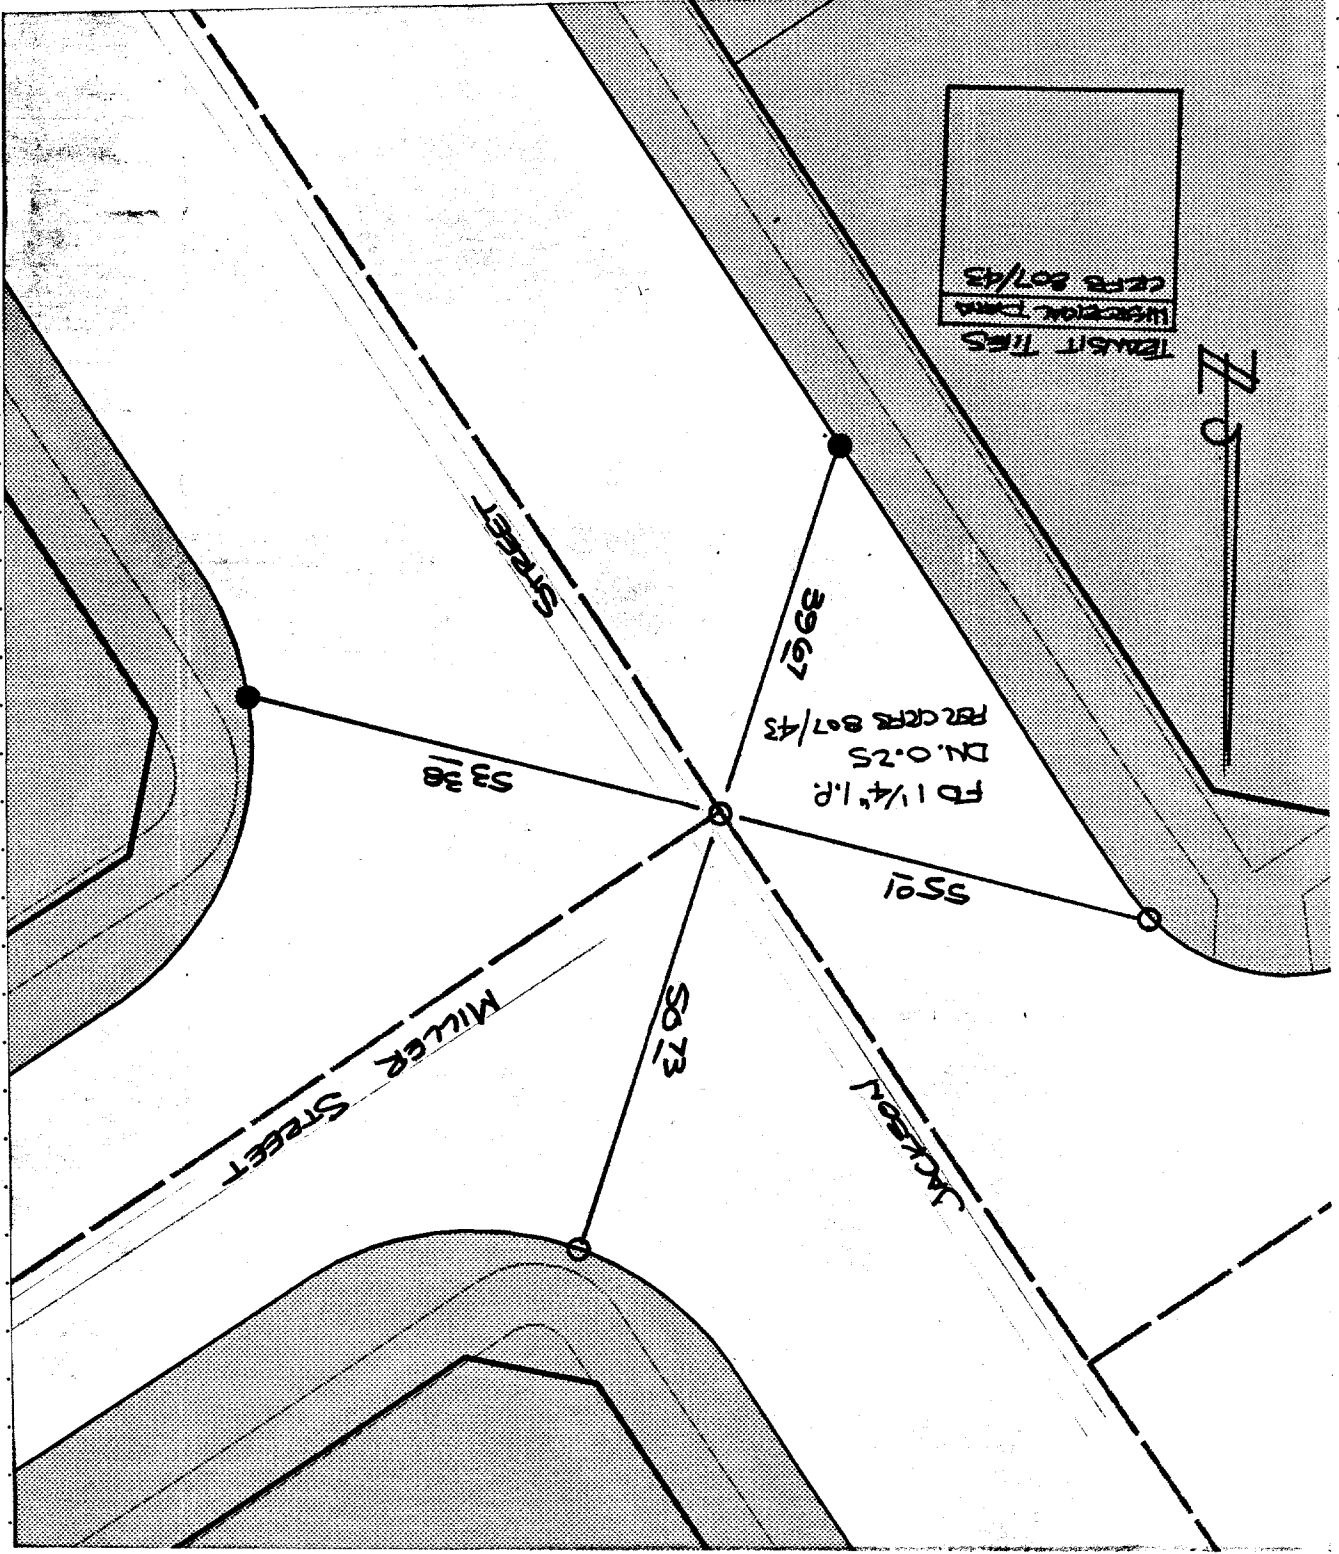

STREET JACKSON ST  
 X-STREET MILLER AVE 13  
 OFFICE USE ONLY