


4423.TIF

Street: JEFFERSON ST

X-Street: WILLOW AVE

WILLOW AVE

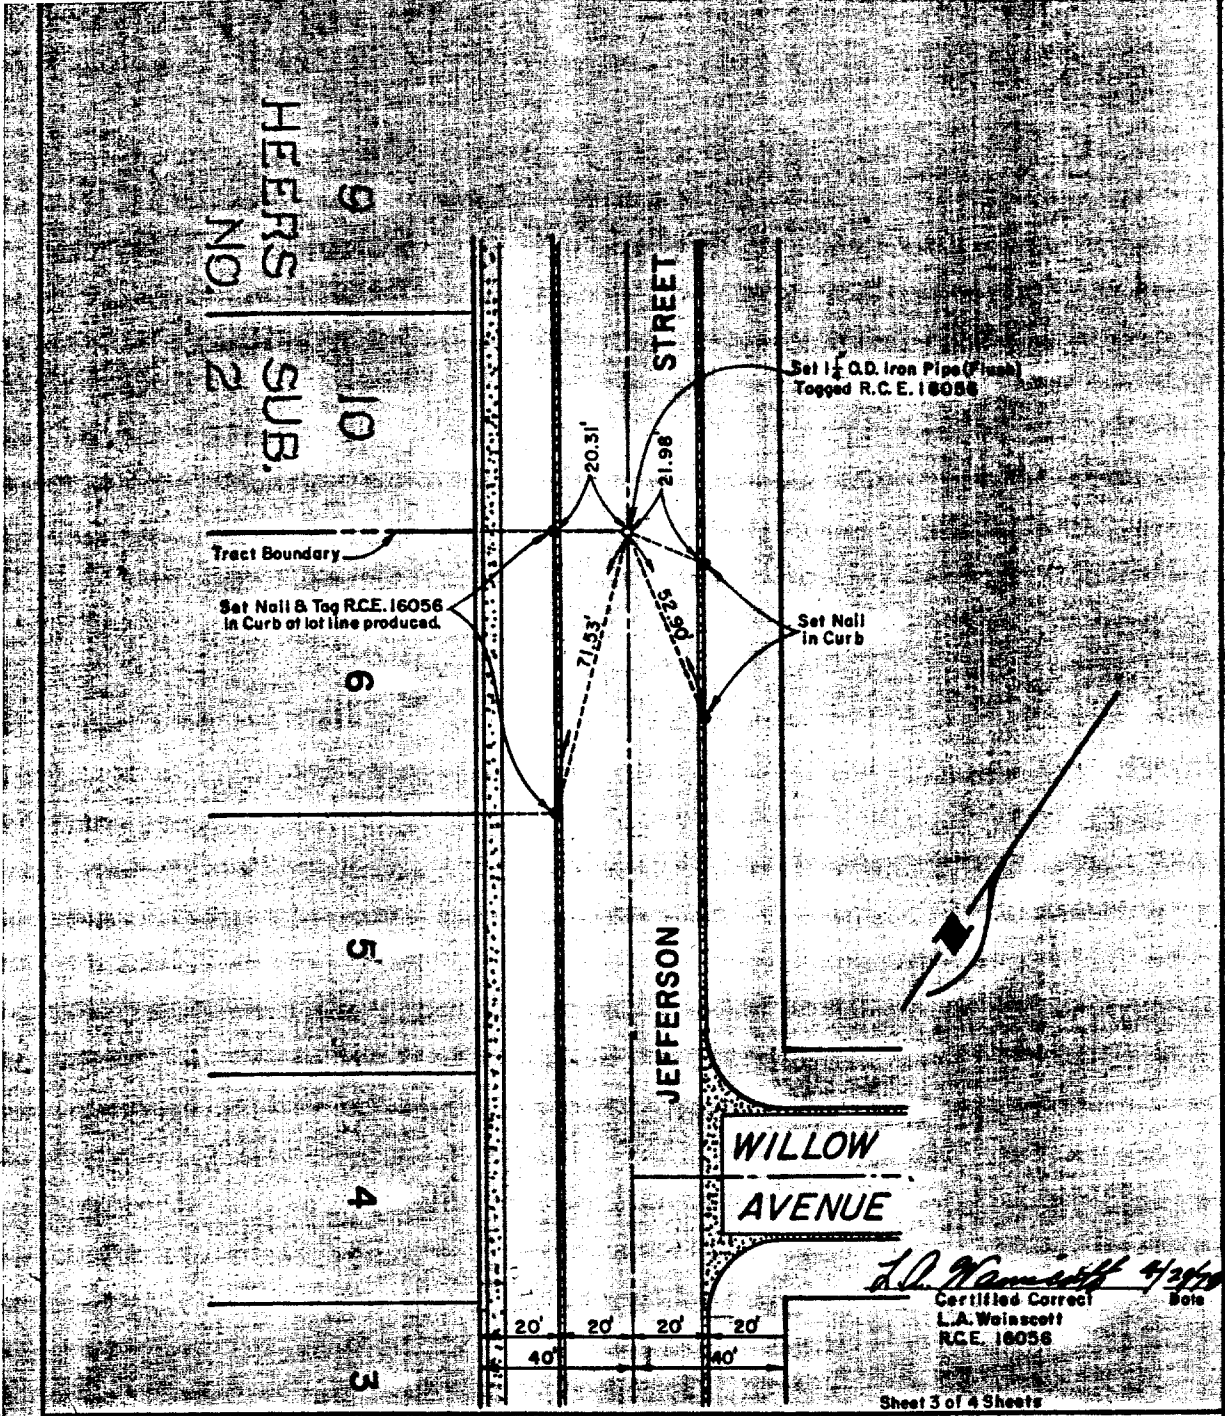

KICAK WAINSCOTT & ASSOCIATES
 CIVIL ENGINEERS
 GRAND TERRACE, CALIFORNIA
 (714) 824 1775

CITY OF RIVERSIDE
TRACT No. 8871
 TIE SHEET W.O. 004.03

- ✕ FD. Ramset Nail on T/C
- FD. LD. & TK. on T/C
- FD. "C" Nail on T/C
- Set LD. & TK. on T/C

Scale:
 Date:
 Drawn by:
 W.O.:
 F.B.:

OFFICIAL TIE PLAT
 CITY OF RIVERSIDE

These ties are for the purpose of perpetuating the found monumentation. No claim is made as to the relationship of the points or lines shown hereon to true boundary locations.

TRACT 8871

Sheet 3 of 4

File No.: