


4451.TIF

SURVEY OF JONES AVE. @ KELLER AVE INDEX \_\_\_\_\_ PAGE \_\_\_\_\_  
 SURVEYED BY ROBIN, CANNAROZZI, FANN DATE 16 DEC 83

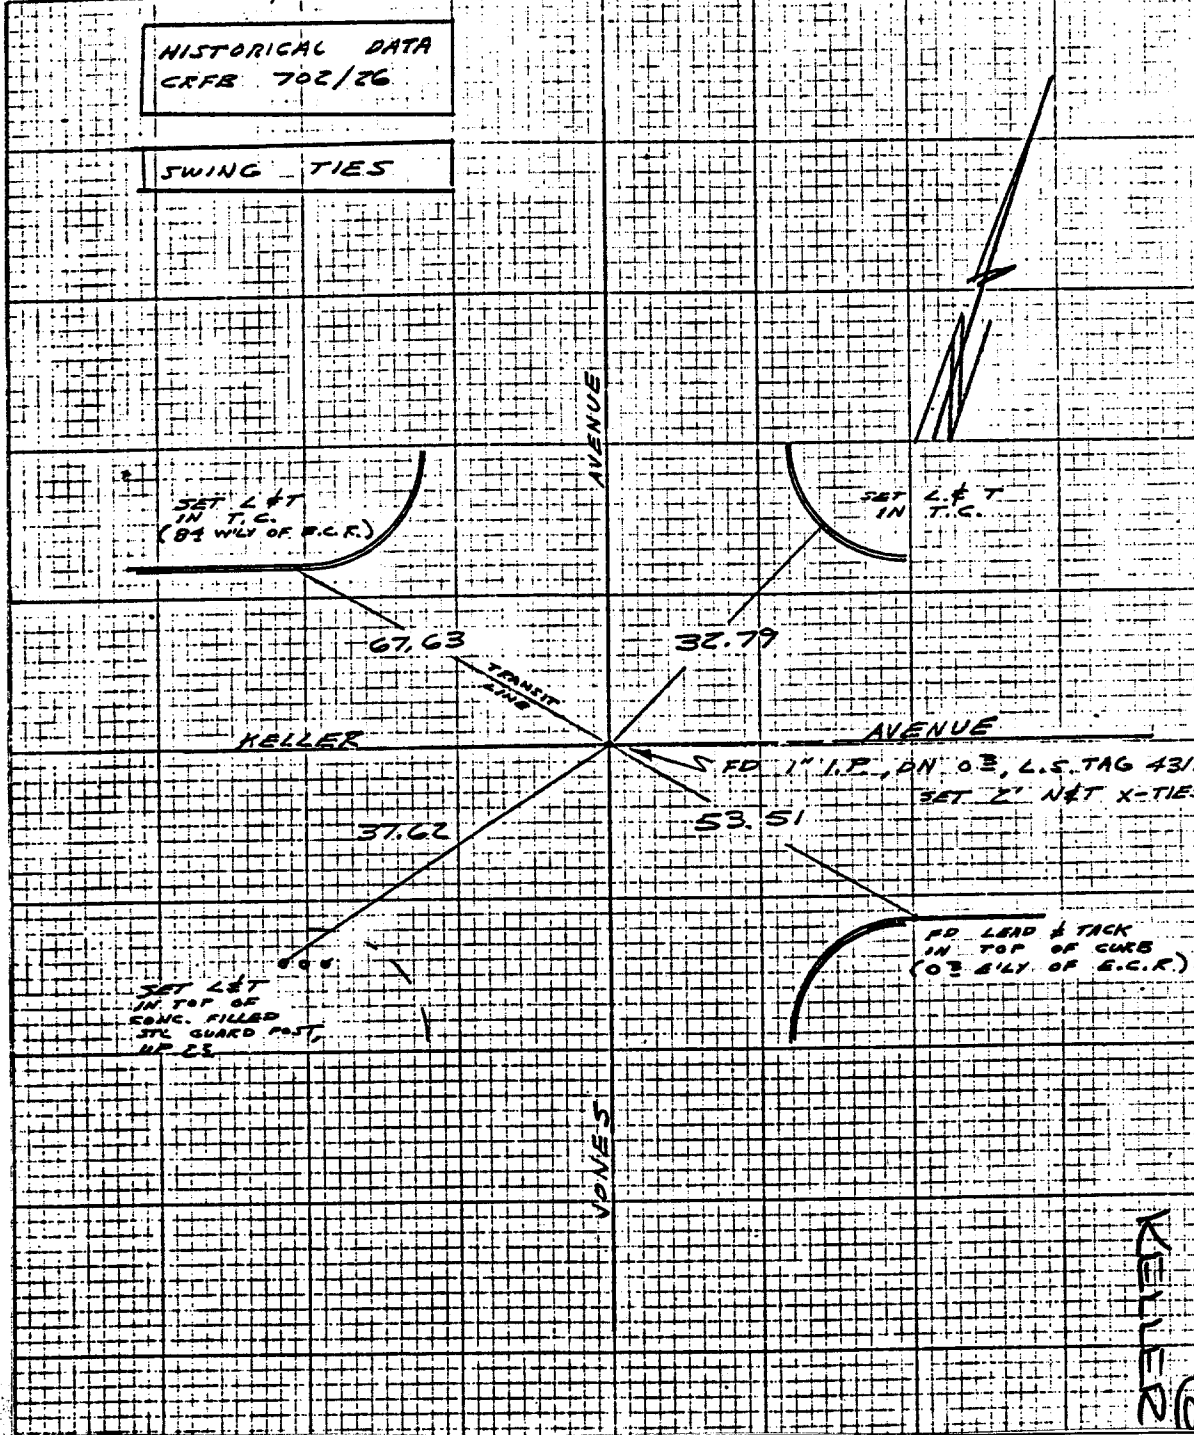

- ✕ FD. Ramset Nail on T/C
- FD. LD. & TK. on T/C
- FD. "C" Nail on T/C
- Set LD. & TK. on T/C

Scale:  
 Date:  
 Drawn by:  
 W.O.:  
 F.B.:

## OFFICIAL TIE PLAT

### CITY OF RIVERSIDE

*These ties are for the purpose of perpetuating the found monumentation. No claim is made as to the relationship of the points or lines shown hereon to true boundary locations.*

Sheet 1 of 1  
 File No.:

Street: JONES AVE  
 X-Street: KELLER AVE  
 OFFICIAL USE ONLY