


4459.TIF

Street: JONES

X-Street: STOVER AVE
OFFICIAL USE ONLY

STOVER AVE

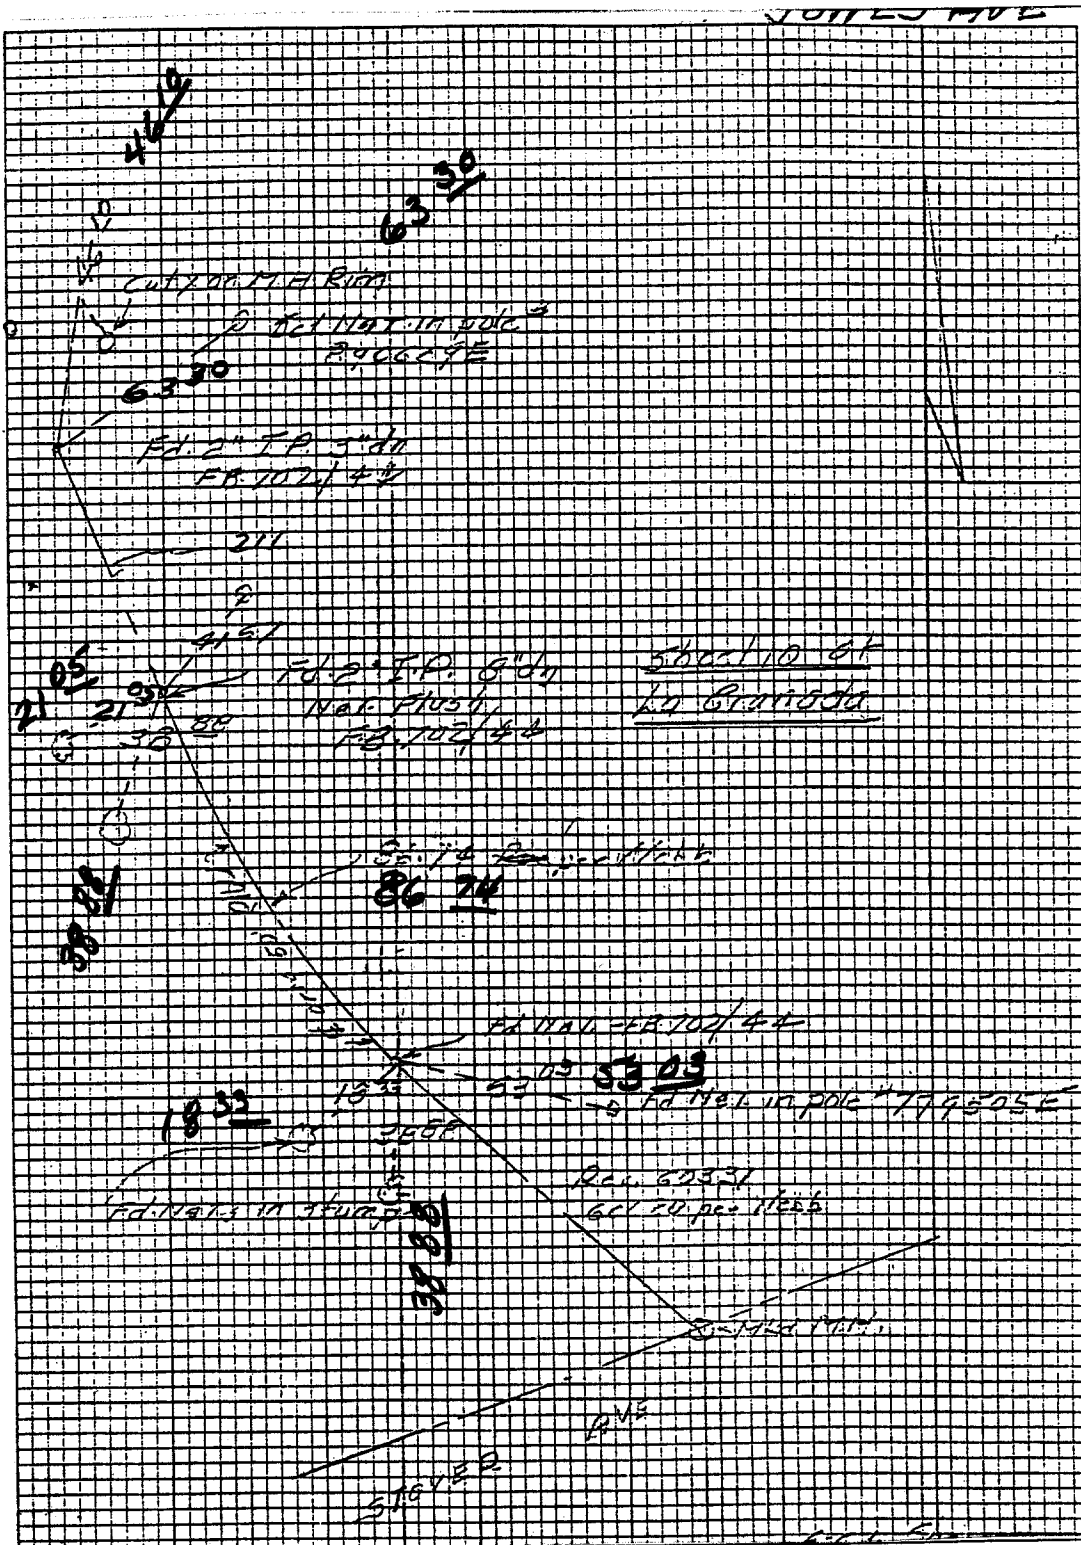

- ✕ FD. Ramset Nail on T/C
- FD. "C" Nail on T/C

- FD. LD. & TK. on T/C
- Set LD. & TK. on T/C

Scale:

Date:

Drawn by:

W.O.:

F.B.:

OFFICIAL TIE PLAT

CITY OF RIVERSIDE

These ties are for the purpose of perpetuating the found monumentation. No claim is made as to the relationship of the points or lines shown hereon to true boundary locations.

Sheet 1 of 1

File No.:

CITY OF RIVERSIDE, CALIFORNIA
 NO. 63100 - 10 DIVISIONS PER INCH POINT MARKS 30 x 100 PLATIFIED
 CEMENTED COPPER
 PRINTED IN U.S.A. ON CEMENTED ALUMINUM PLATE NO. 1018