


4472.TIF

2A

JURUPA & BRADFORD

FIELD SURVEY RECORD

38-1 _____ PROJECT LIMITS _____ PAGE _____
 _____ JOB LOG NO. _____ CREW R.B. _____ BOOK _____ CHECKED BY _____
 _____ AGE _____ OF _____ M.M. _____

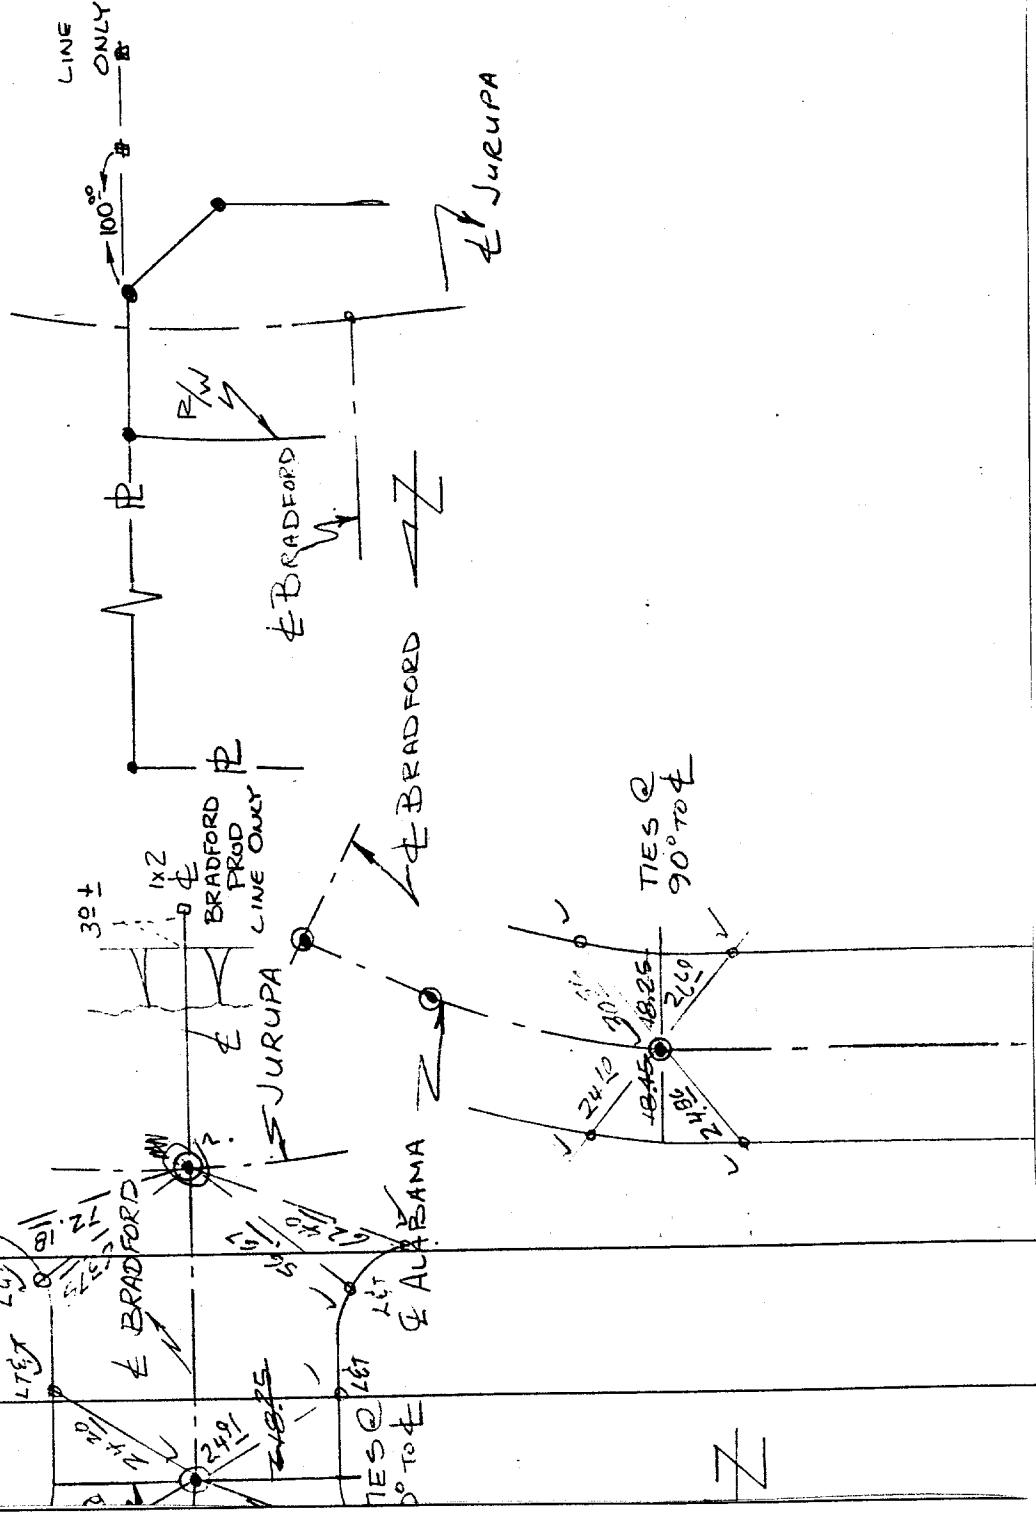

- ✕ FD. Ramset Nail on T/C
- FD. LD. & TK. on T/C
- FD. "C" Nail on T/C
- Set LD. & TK. on T/C

Scale: _____
 Date: _____
 Drawn by: _____
 W.O.: _____
 F.B.: _____

OFFICIAL TIE PLAT
CITY OF RIVERSIDE

These ties are for the purpose of perpetuating the found monumentation. No claim is made as to the relationship of the points or lines shown hereon to true boundary locations.

TRACT 21138-1

Sheet 1 of 1

File No.:

Street: JURUPA AVE X-Street: BRADFORD
 OFFICIAL USE ONLY

2A