

SCALE: N.T.S.
 DATE: OCT. 30, 196
 DR. BY: FINNEY, J
 W.O.:
 F.B.:


OFFICIAL TIE PLAT
 CITY OF RIVERSIDE
 These ties are for the purpose of perpetuating the found
 monumentation. No claim is made as to the relationship of
 the points or lines shown hereon to true boundary locations.

FILE NO.:
 OF 2 SHEETS
 SHEET 1

JURUPA AVE. B.C. X-STREET W/LY OF FREMONT AVE.
 OFFICE USE ONLY

F.I.T. 2644

● FD. LD. & TK. on T/C
 ○ SET LD. & TK. on T/C
 X FD. Ramset Nail on T/C
 ■ FD. "C" Nail on T/C

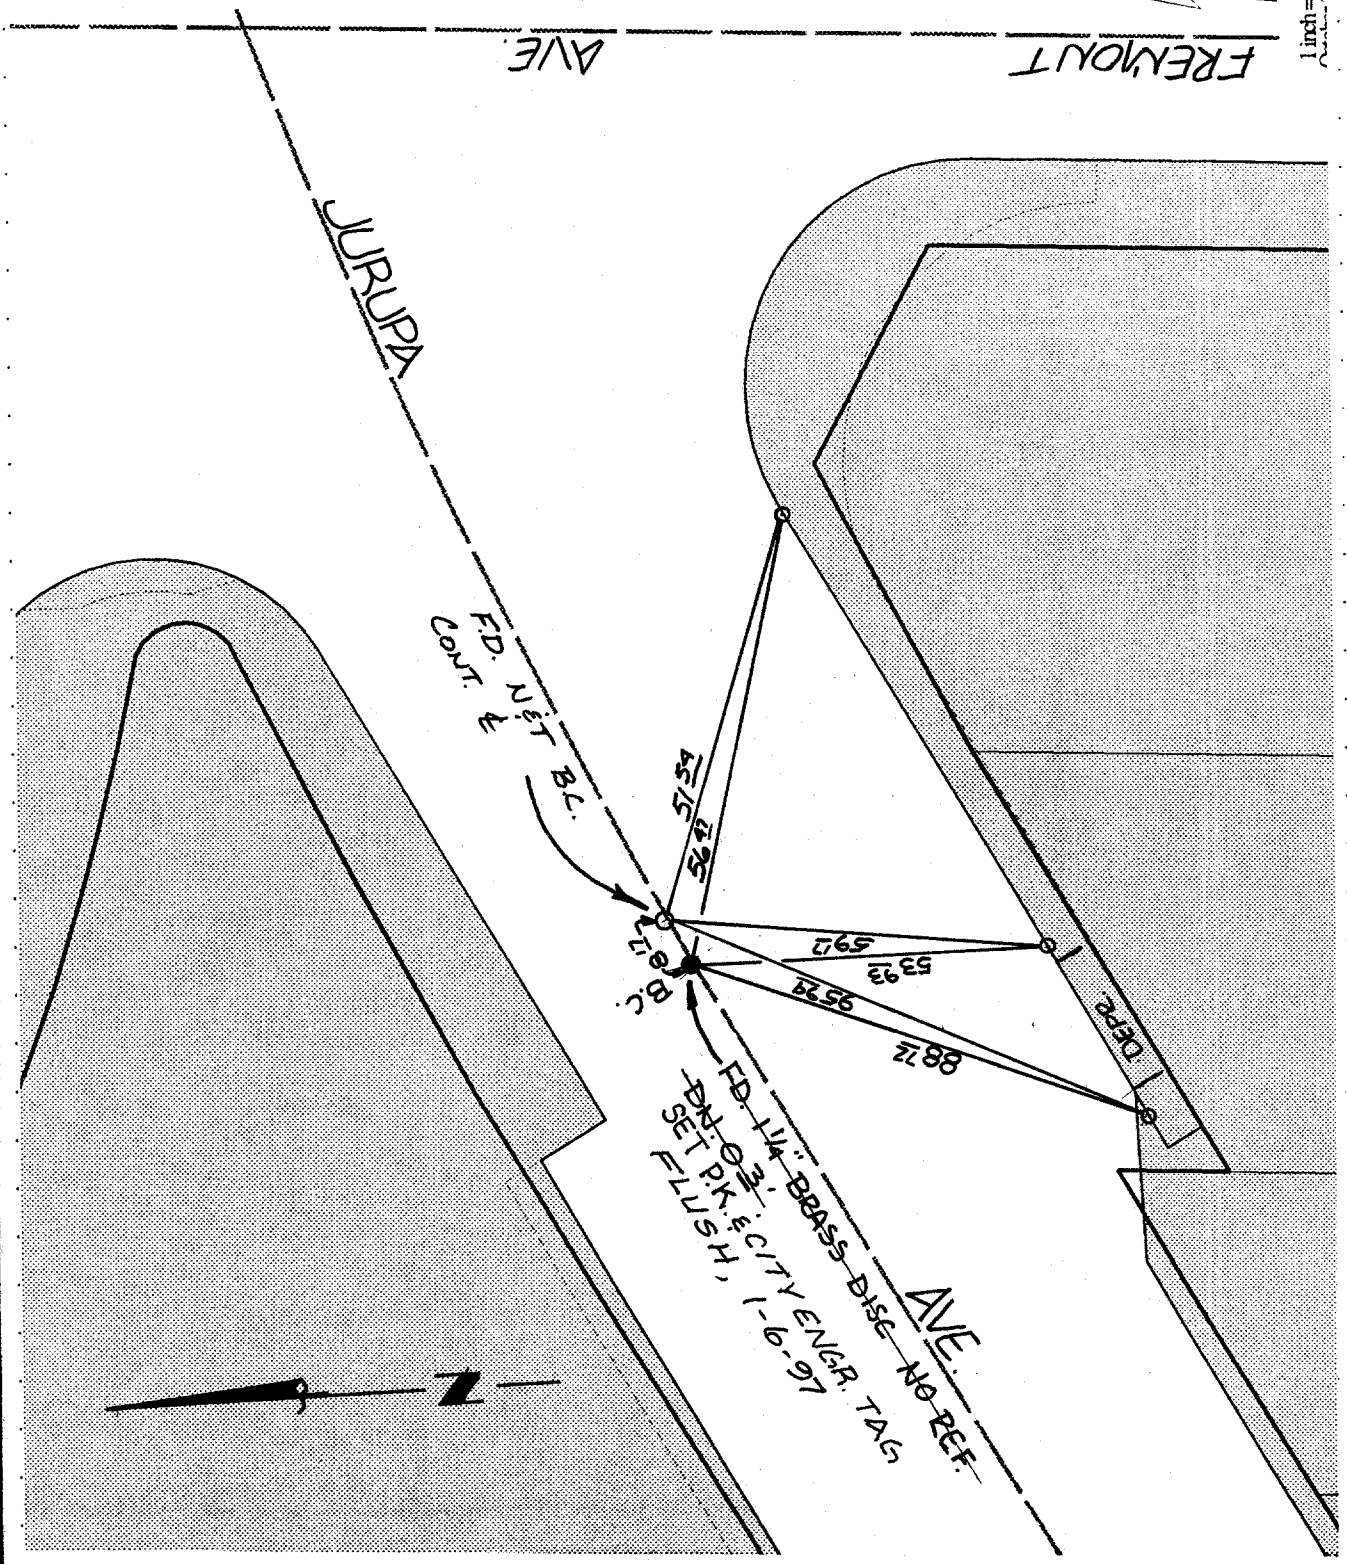

SWINGS TIES