

SCALE: N.T.S.  
 DATE: NOV. 1, 196  
 DR. BY: F. MALEY, J.  
 W.O.:  
 F.B.:

OFFICIAL TIE PLAT  
 CITY OF RIVERSIDE


FILE NO.:  
 OF 2 SHEETS  
 SHEET 2

These ties are for the purpose of perpetuating the found monumentation. No claim is made as to the relationship of the points or lines shown hereon to true boundary locations.

STREET LIBRIPPA AVE. B.C. X-STREET ELY WILDERNESS AVE.  
 OFFICE USE ONLY  
 21B

FILE NO. 11.1057

● FD. LD. & TK. on T/C  
 ○ SET LD. & TK. on T/C  
 X FD. Ramset Nail on T/C  
 ■ FD. "C" Nail on T/C

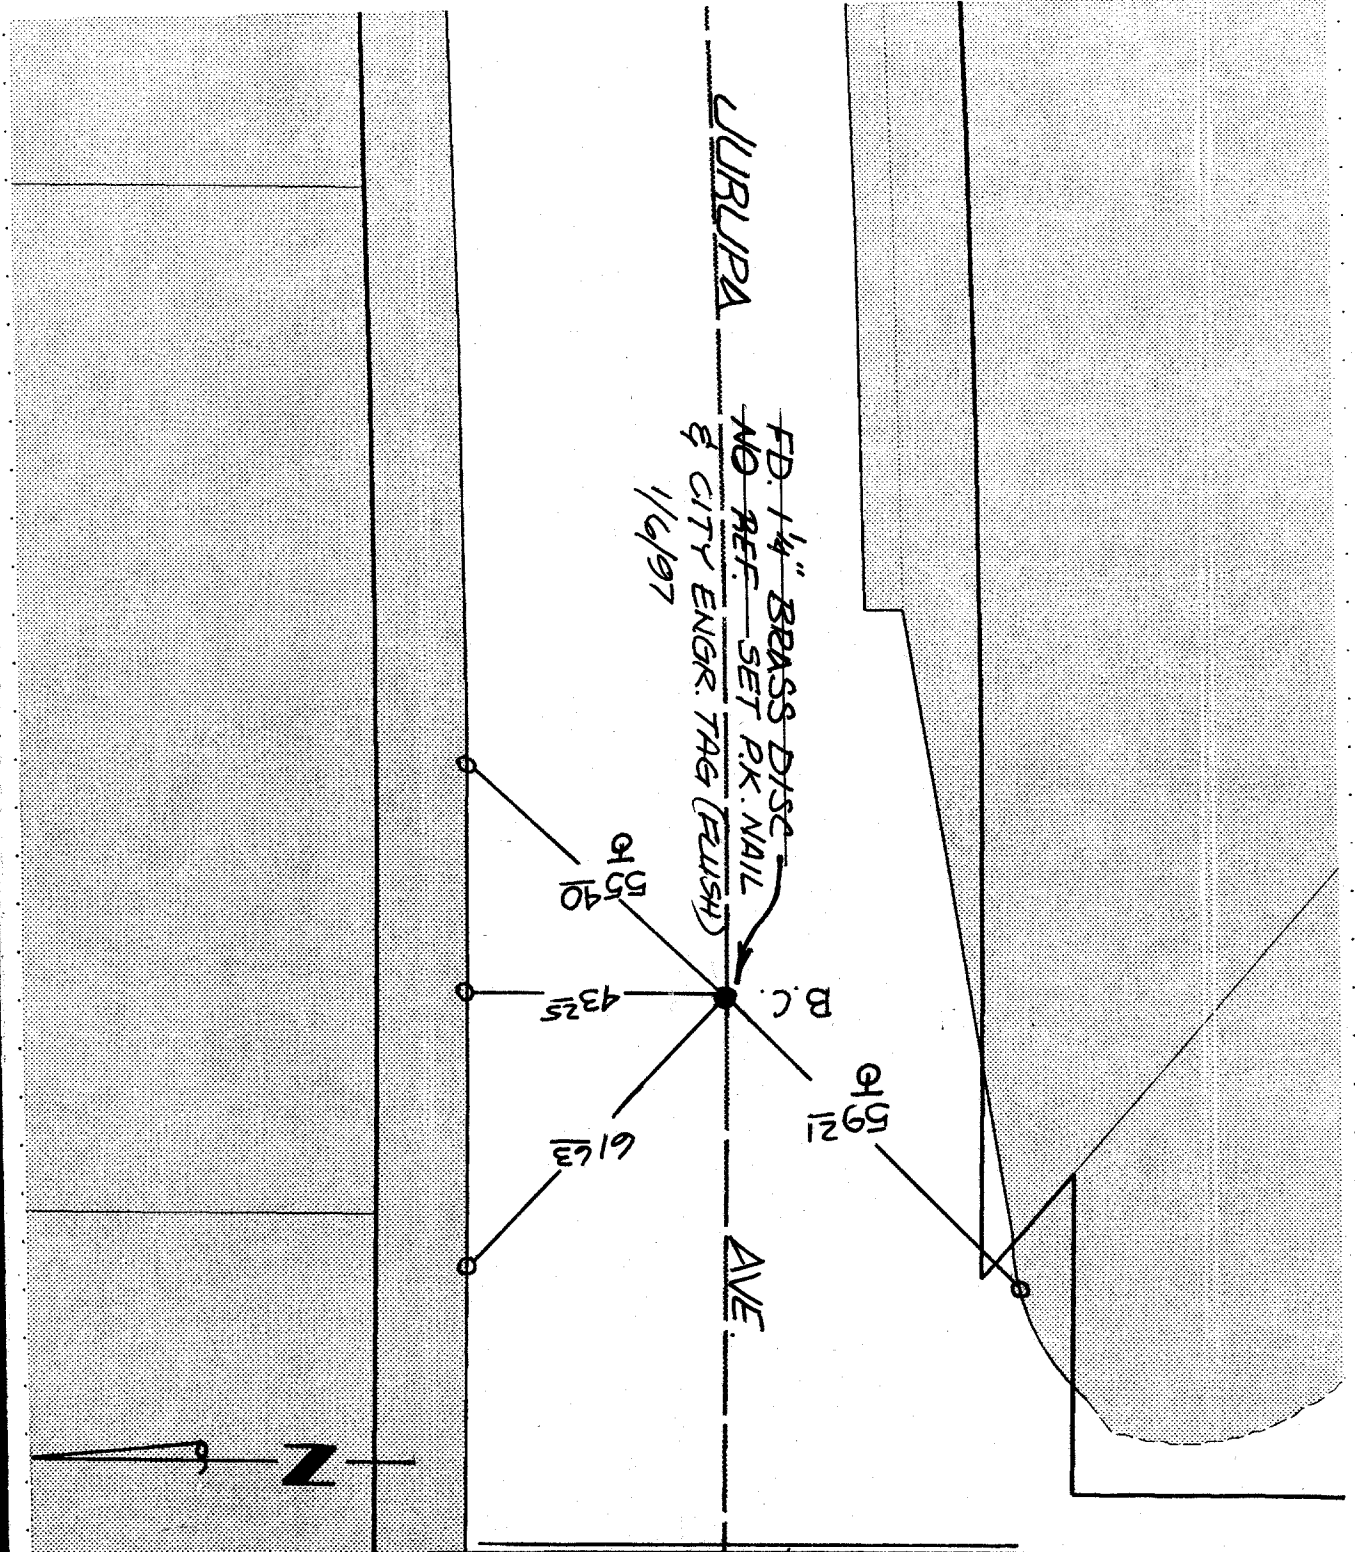

TRANSIT & SWING TIES