

STREET JURUPA AVE. X-STREET MAGNOLIA AVE. (27)


OFFICE USE ONLY

SCALE: DATE: 4/97 DR. BY: VT W.O.: F.B.:

OFFICIAL TIE PLAT CITY OF RIVERSIDE

These ties are for the purpose of perpetuating the found monumentation. No claim is made as to the relationship of the points or lines shown hereon to true boundary locations.

SHEET OF SHEETS FILE NO.:

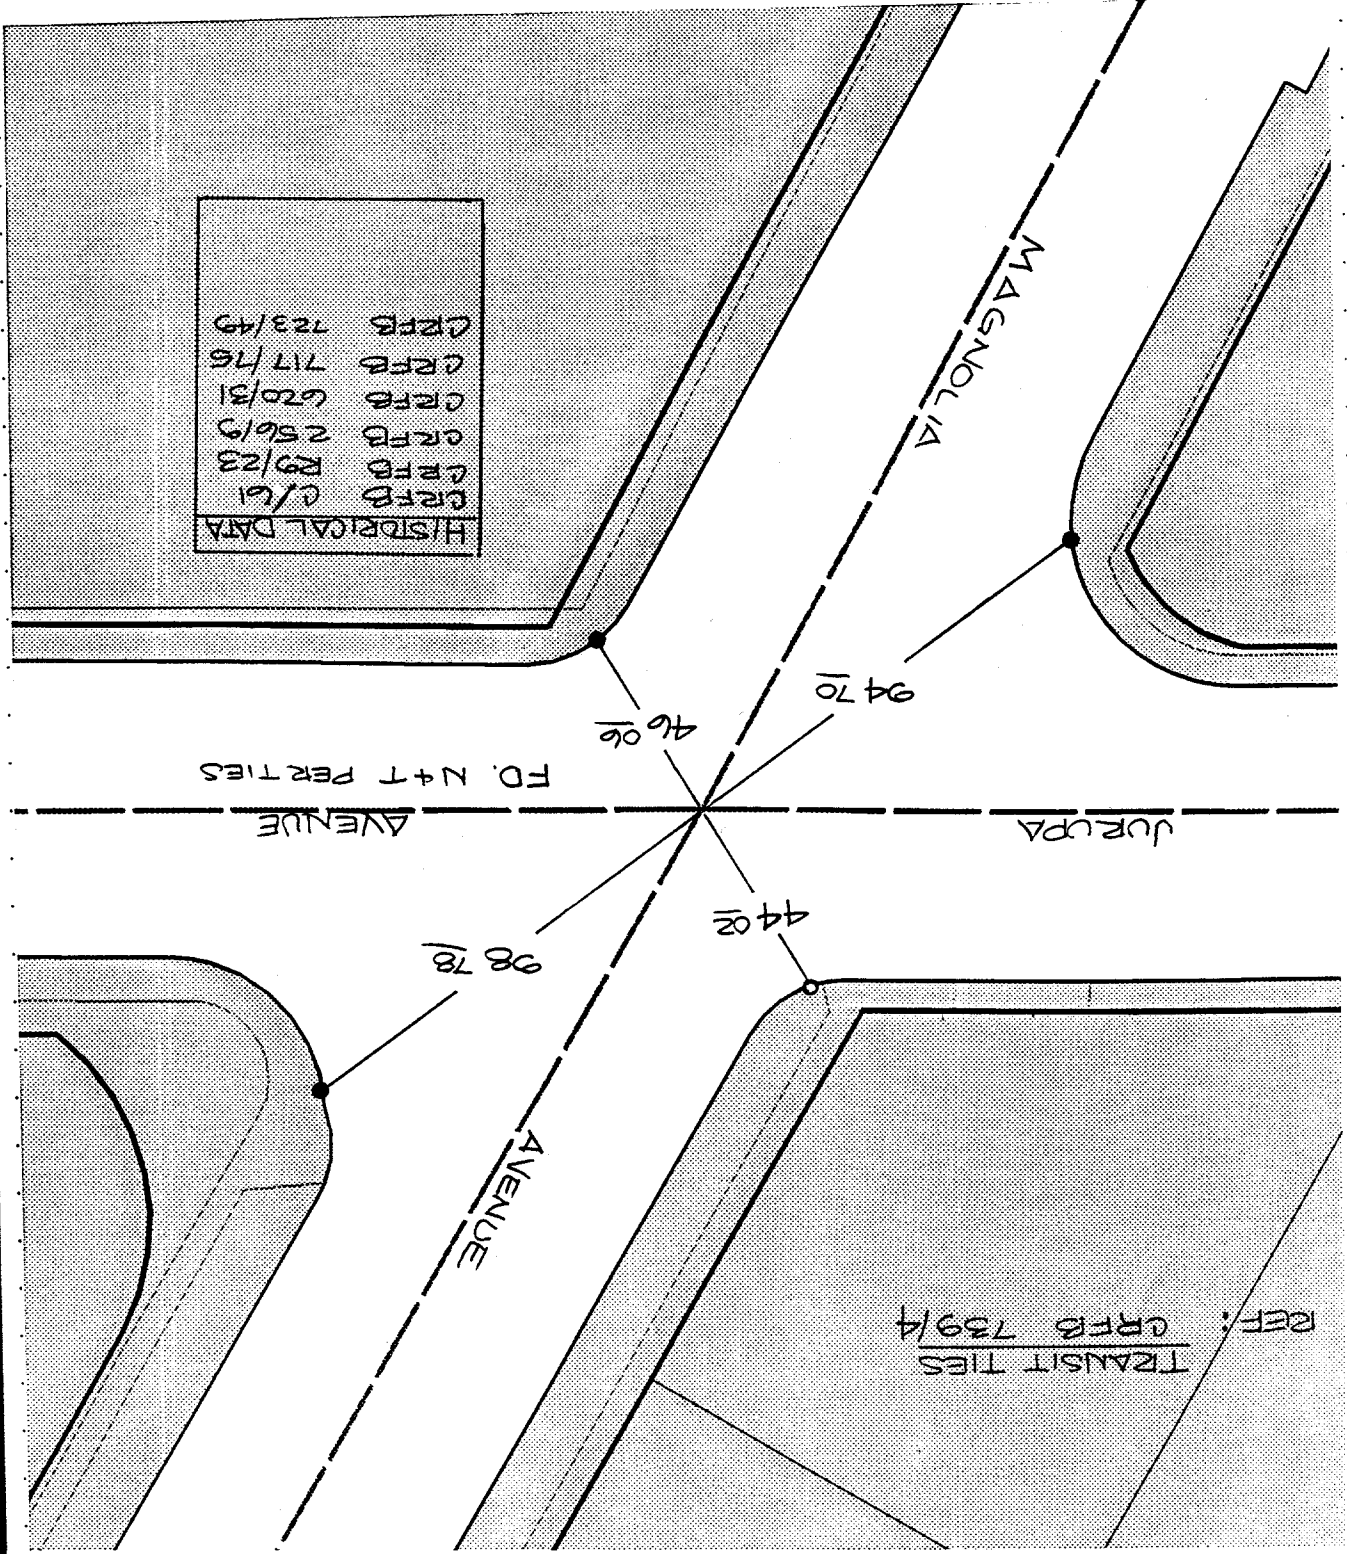

HISTORICAL DATA

GFRB	6/61
GFRB	89/23
GFRB	256/9
GFRB	620/31
GFRB	717/75
GFRB	723/49

● FD. LD. & TK. on T/C
○ SET LD. & TK. on T/C

X FD. Ramset Nail on T/C
■ FD. "C" Nail on T/C

F11.0154

FD. N+T PERTIES

REF: GFRB 739/4
TRANSIT TIES