

F.B.:  
 W.O.:  
 DR. BY: K. ESCATE  
 DATE: 10/30/90  
 SCALE: 1" = 30'

OFFICIAL TIE PLAT  
 CITY OF RIVERSIDE


FILE NO.:  
 OF SHEETS  
 SHEET

These ties are for the purpose of perpetuating the found monumentation. No claim is made as to the relationship of the points or lines shown hereon to true boundary locations.

JURUPA AVENUE  
 WILLIAM STREET  
 X-STREET  
 OFFICE USE ONLY

● FD. LD. & TK. on T/C  
 ○ SET LD. & TK. on T/C

FILE # 118354  
 X FD. Ramset Nail on T/C  
 ■ FD. "C" Nail on T/C

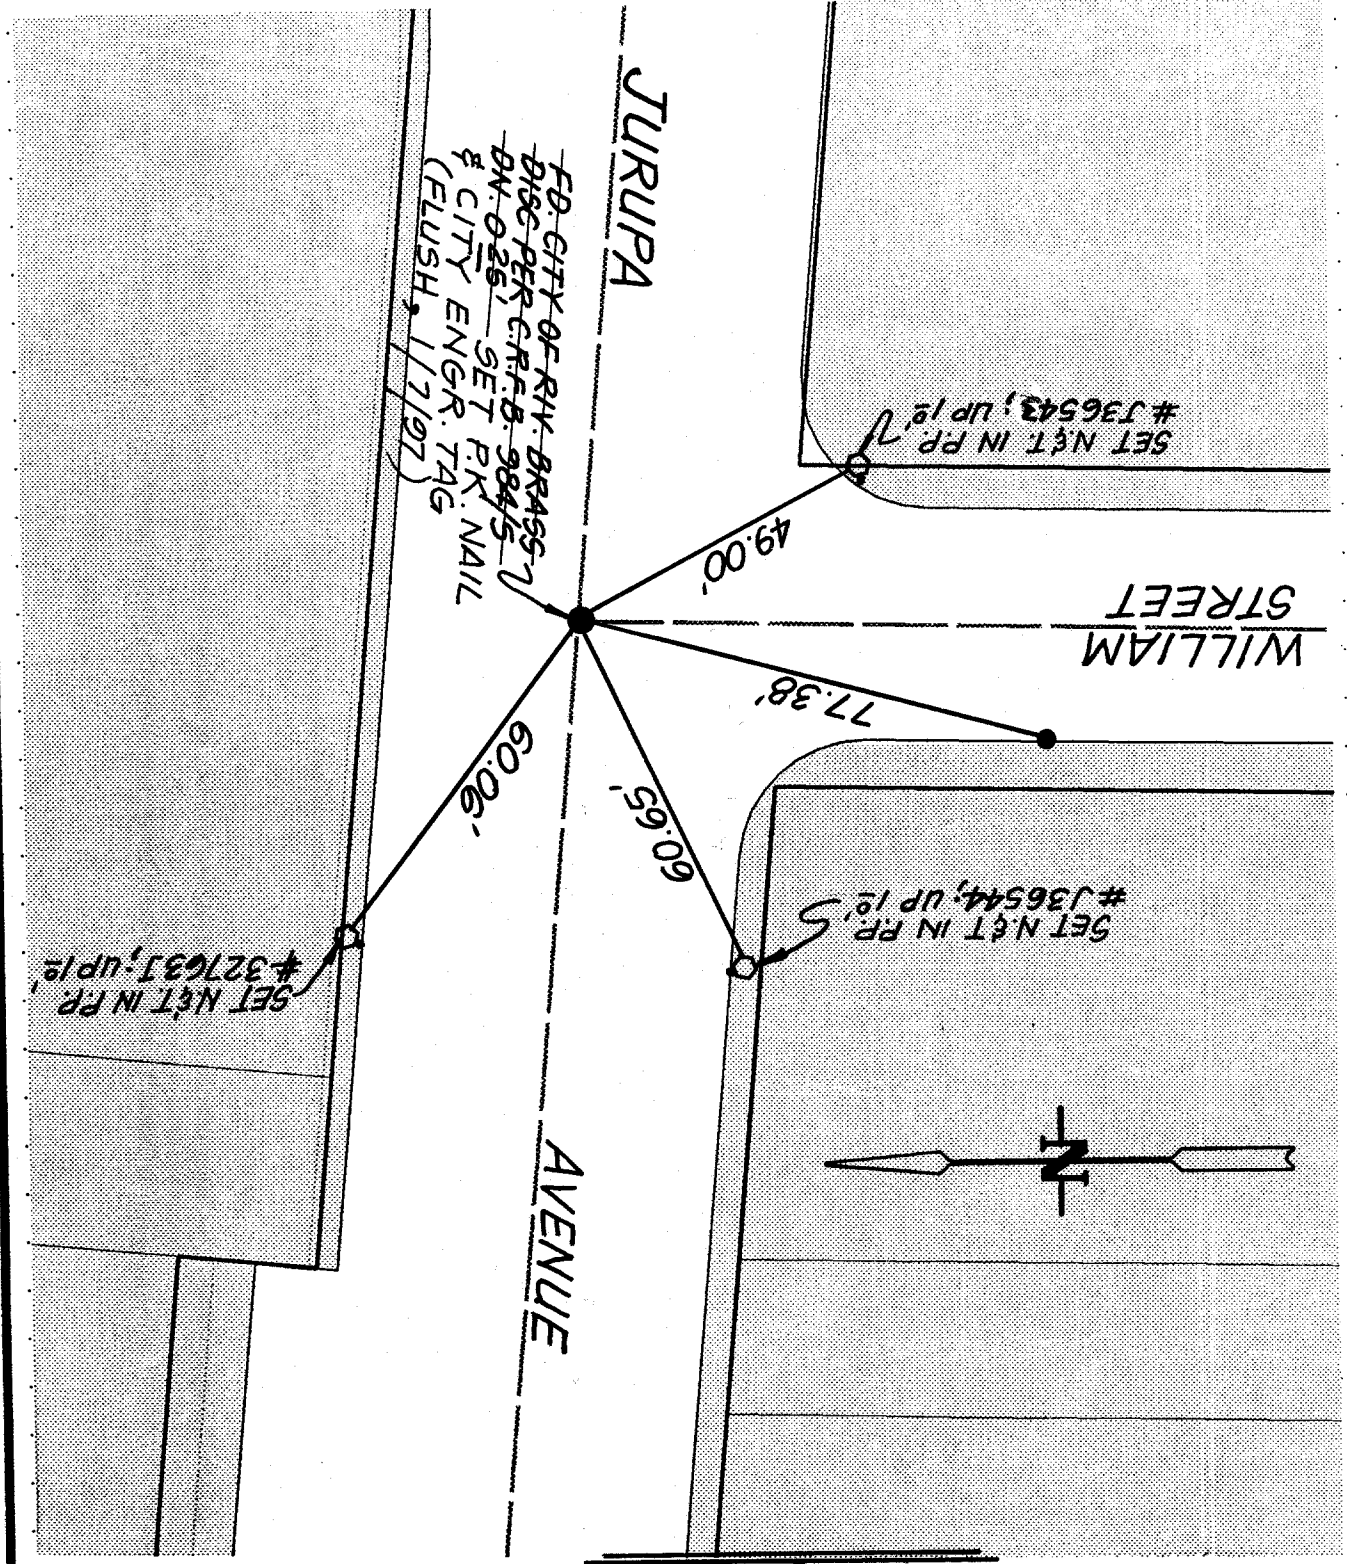

FD. CITY OF RIV. BRASS 1"  
 DISC PER C.R.F.D. 98445  
 BN-025, SET P.K. NAIL  
 & CITY ENGR. TAG  
 (FLUSH, 1/7/97)

AC