

SCALE: N.T.S.  
 DATE: OCT. 30, 96  
 DR. BY: FINNEY, J  
 W.O.:  
 F.B.:

OFFICIAL TIE PLAT  
 CITY OF RIVERSIDE

These ties are for the purpose of perpetuating the found  
 monumentation. No claim is made as to the relationship of  
 the points or lines shown hereon to true boundary locations.


FILE NO.:  
 OF 2 SHEETS  
 SHEET 2

STREET JURUBA AVE. EC.  
 X-STREET P.O.C. WLY OF COLUMBUS AVE.  
 OFFICE USE ONLY  
 344' WLY

FILE 1554

X FD. Ramset Nail on T/C  
 ■ FD. "C" Nail on T/C

● FD. LD. & TK. on T/C  
 ○ SET LD. & TK. On T/C

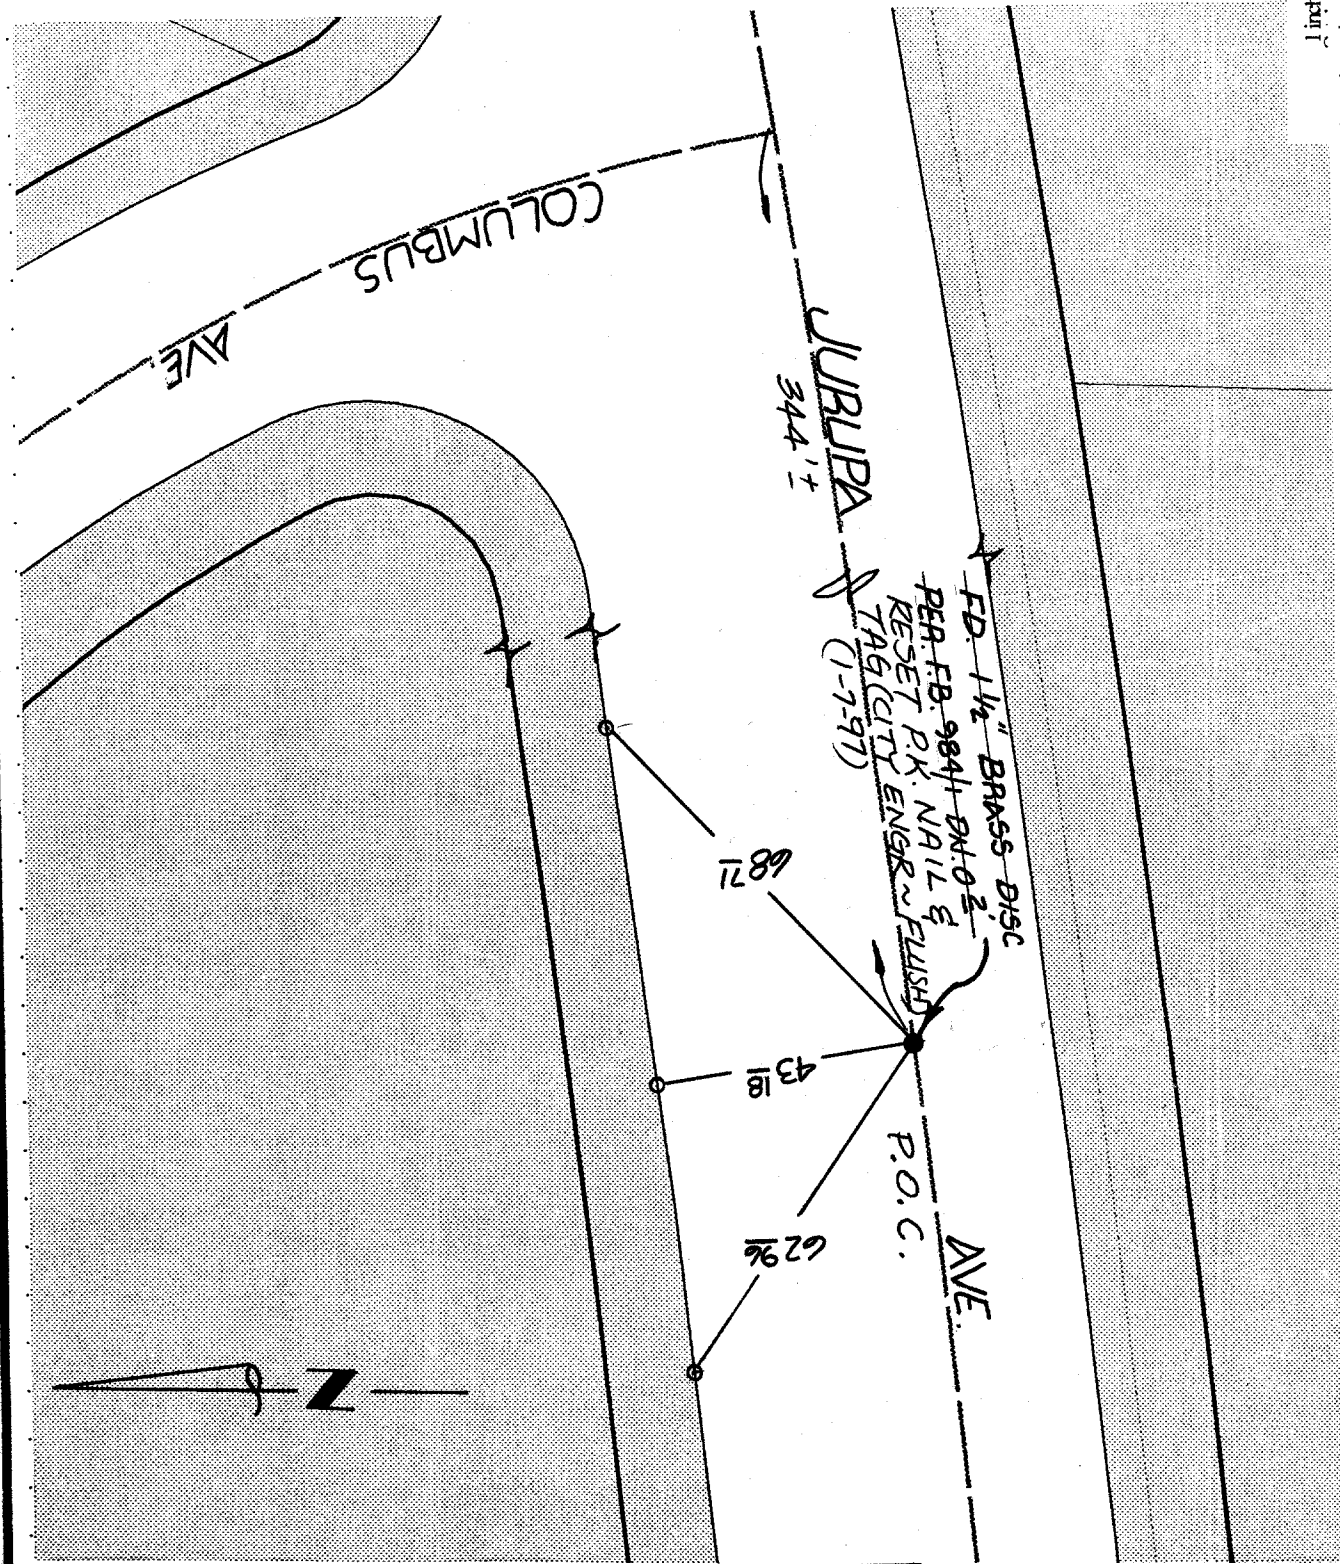

SMING TIES