


4561.TIF

CRFB 630/23

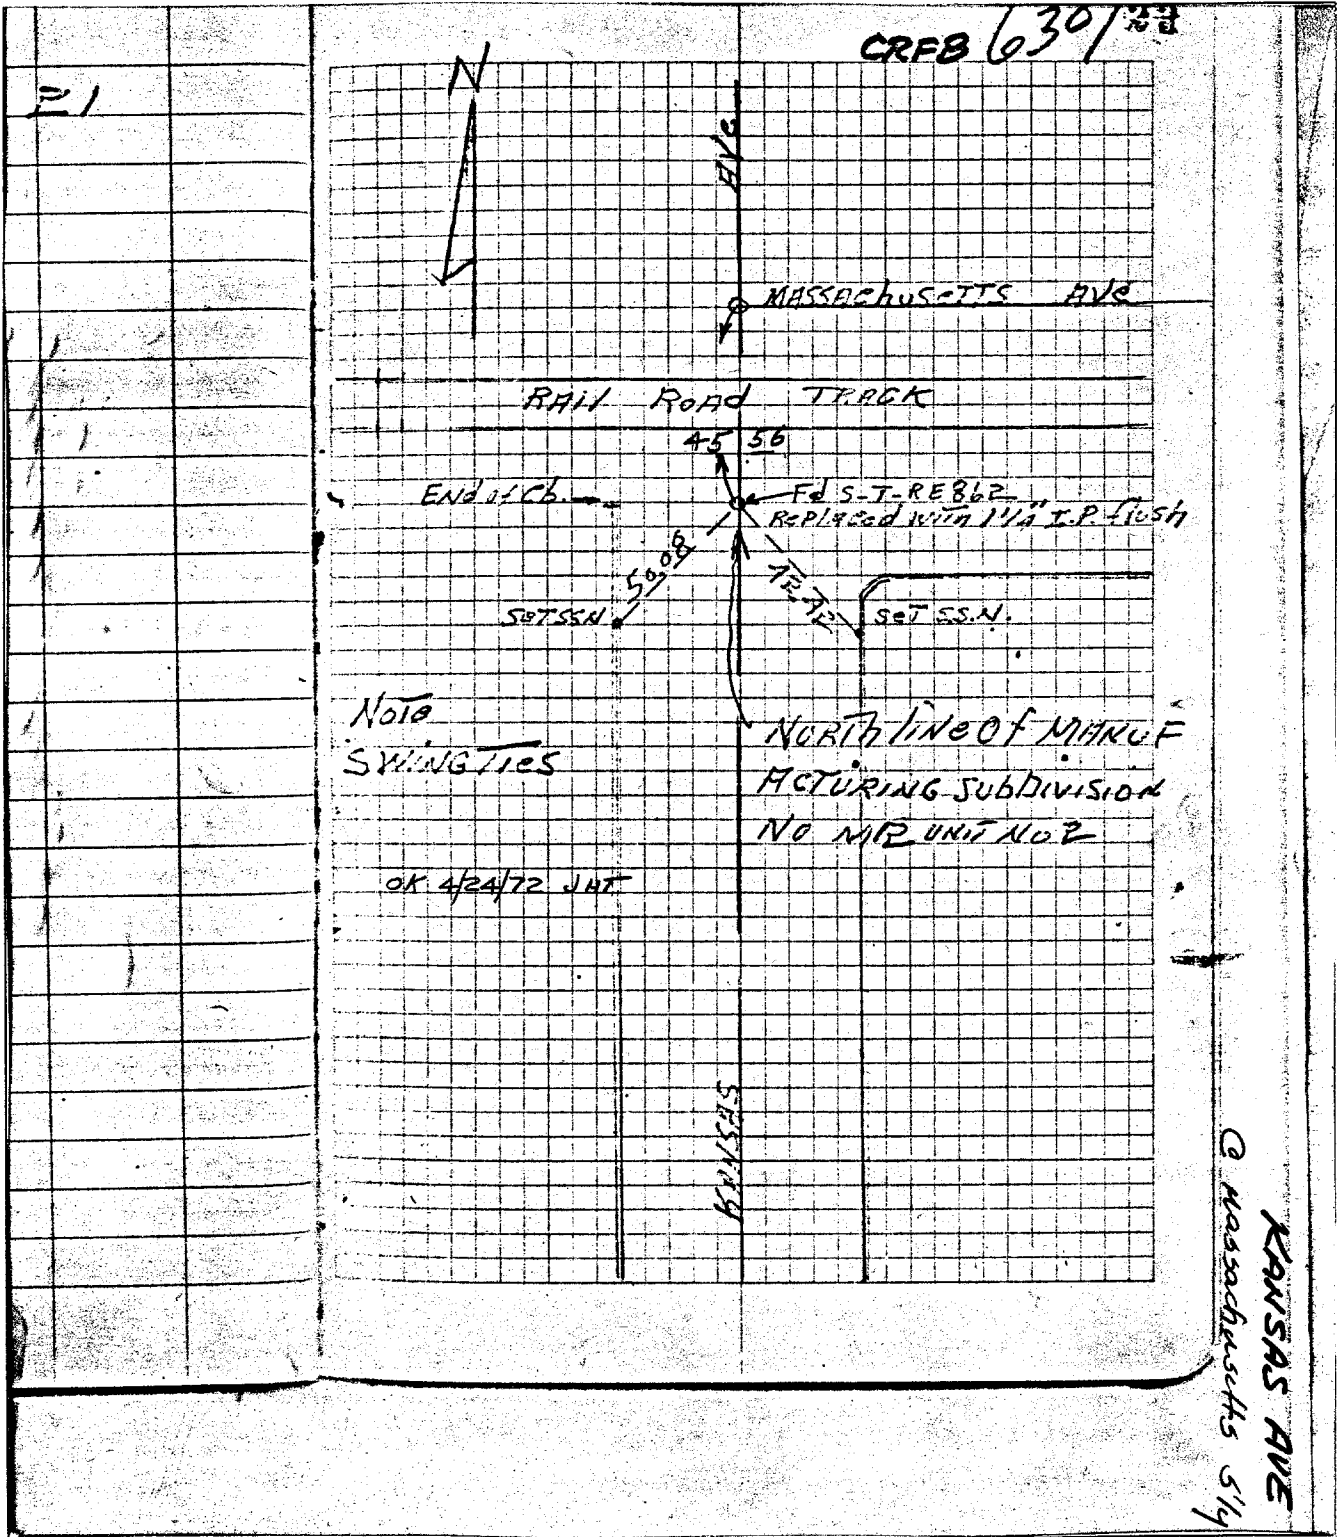

Street: KANSAS AVE 45 56 SLY X-Street: MASSACHUSETTS AVE
 OFFICIAL USE ONLY

Note SWING TIES

OK 4/24/72 JAT

NORTH line of MARCO FCTURING SUBDIVISION NO MR UNIT NO 2

- ✕ FD. Ramset Nail on T/C
- FD. LD. & TK. on T/C
- FD. "C" Nail on T/C
- Set LD. & TK. on T/C

Scale:
 Date:
 Drawn by:
 W.O.:
 F.B.:

OFFICIAL TIE PLAT
CITY OF RIVERSIDE

These ties are for the purpose of perpetuating the found monumentation. No claim is made as to the relationship of the points or lines shown hereon to true boundary locations.

Sheet 1 of 1
 File No.: