

4564.TIF

Street: KANSAS AVE

OFFICIAL USE ONLY

X-Street: PRINCE ALBERT DR


1-20-58
LOWRY
Russell
FB 625-20
605-37
595-39
735-36

FIELD CHECKED
4-72 JAT



PRINCE ALBERT ESTATES #2

PRINCE ALBERT PARK

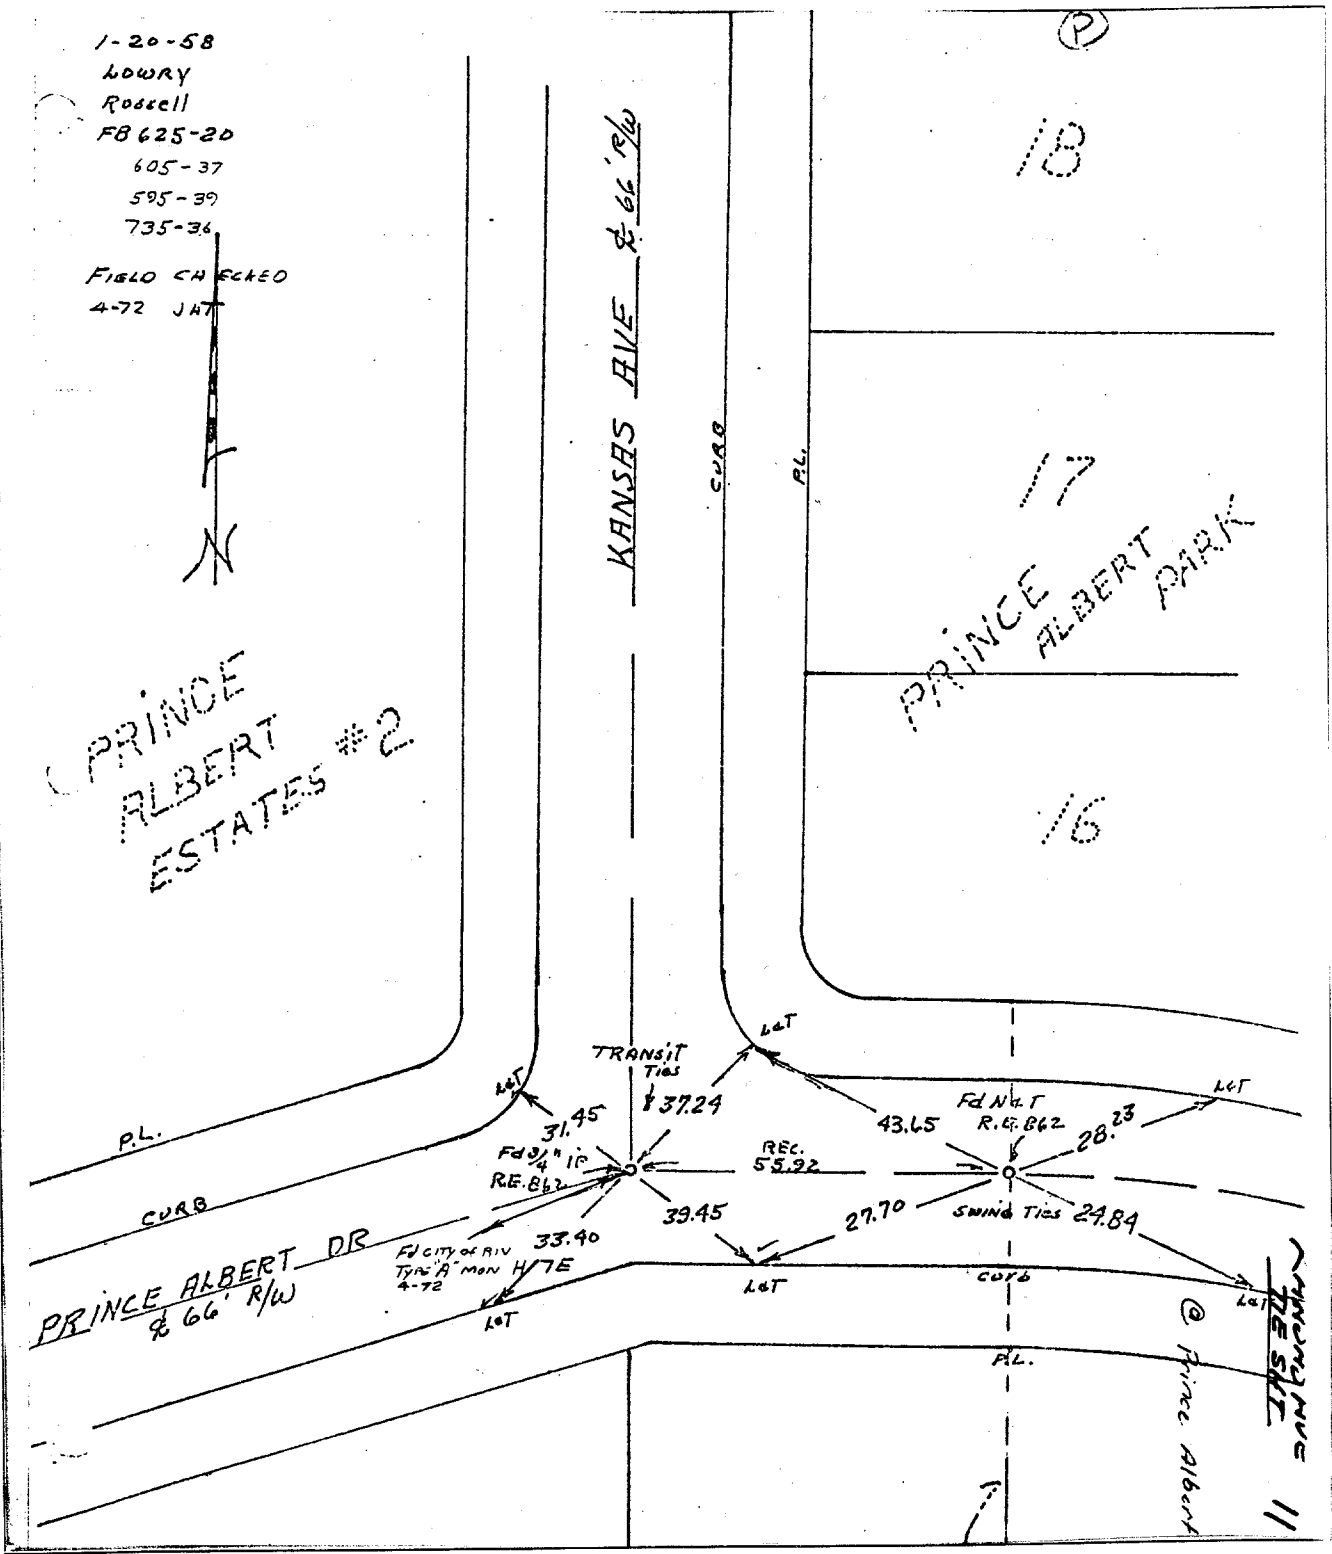

× FD. Ramset Nail on T/C
■ FD. "C" Nail on T/C

● FD. LD. & TK. on T/C
○ Set LD. & TK. on T/C

Scale:
Date:
Drawn by:
W.O.:
F.B.:

OFFICIAL TIE PLAT CITY OF RIVERSIDE

These ties are for the purpose of perpetuating the found monumentation. No claim is made as to the relationship of the points or lines shown hereon to true boundary locations.

Sheet 1 of 1
File No.: