


4579.TIF

Street: KANSAS AVE

X-Street: FIFTH ST.  
OFFICIAL USE ONLY

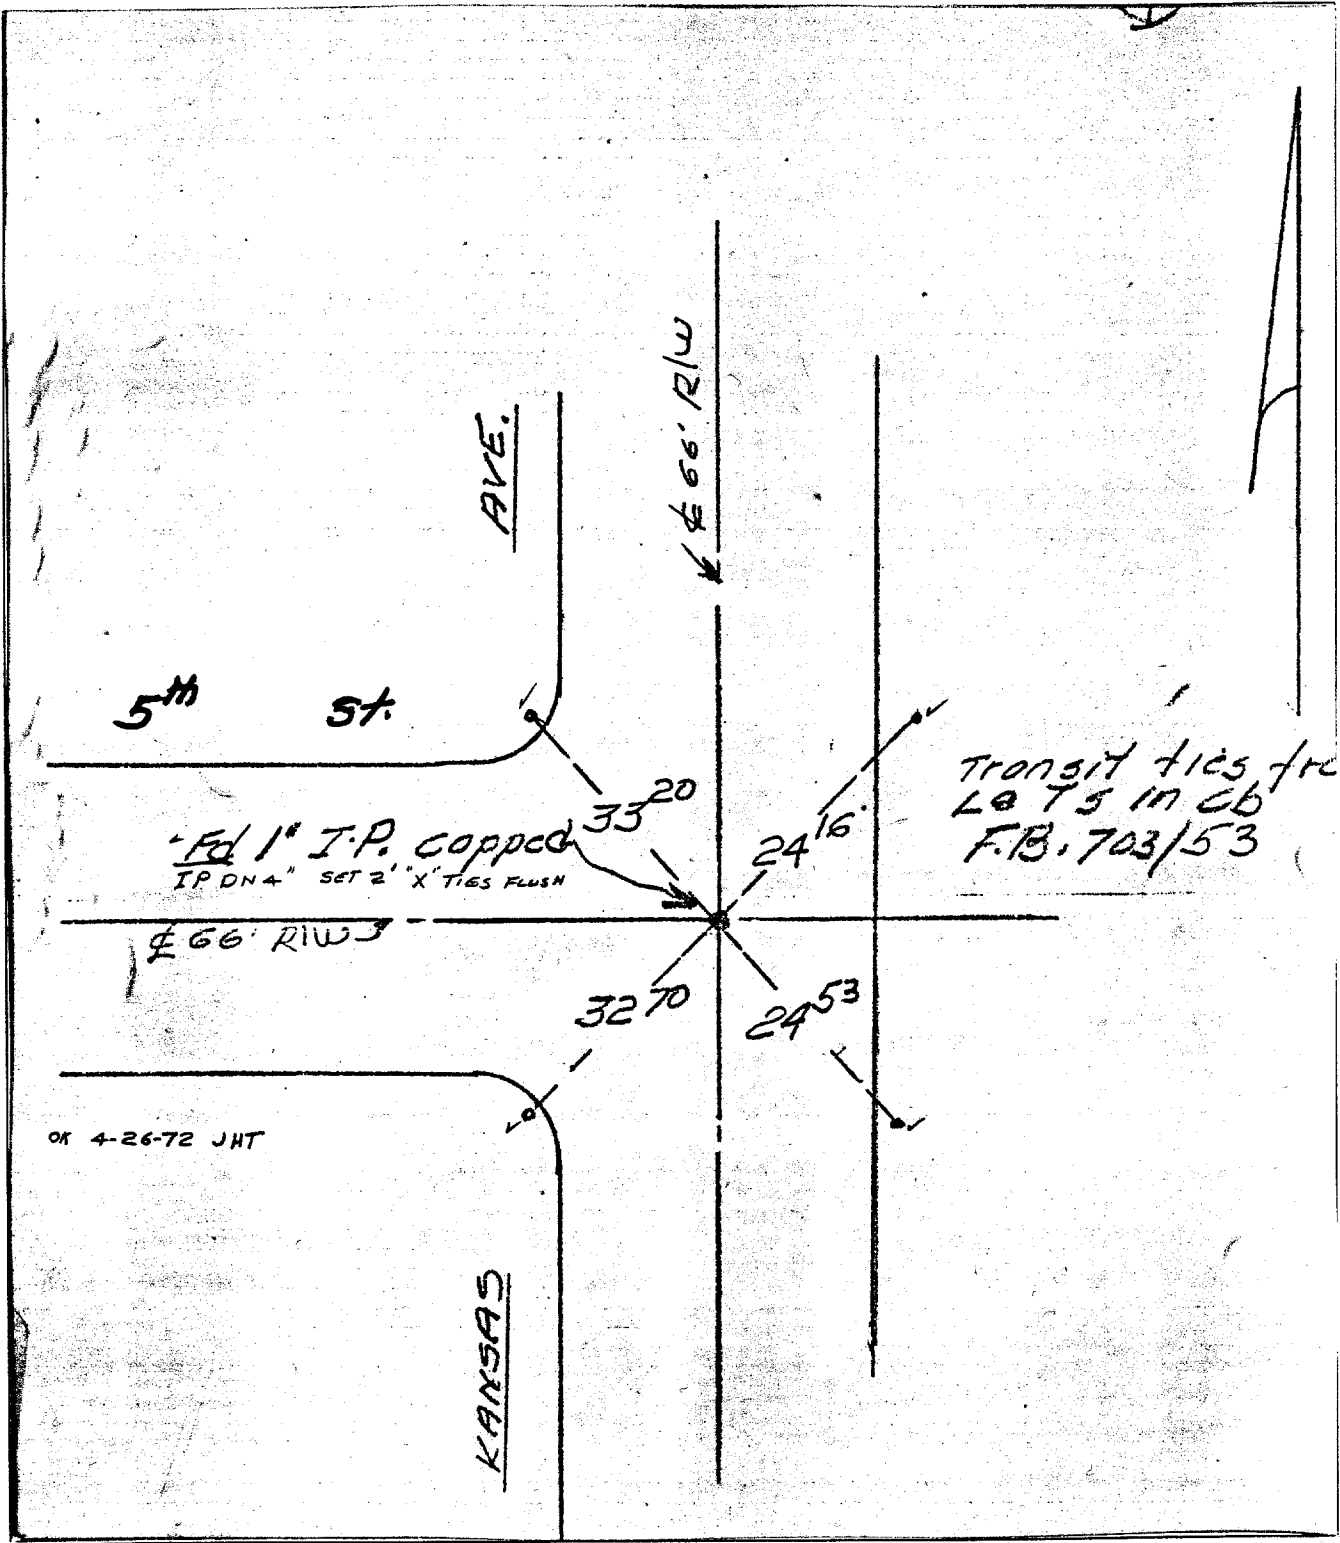

FD 1" I.P. capped  
IP DNA SET 2' X TIES FLUSH

Transit ties for  
Lot 5 in CB  
F.B. 703/53

66' RIW

OK 4-26-72 JHT

- ✕ FD. Ramset Nail on T/C
- FD. LD. & TK. on T/C
- FD. "C" Nail on T/C
- Set LD. & TK. on T/C

Scale: \_\_\_\_\_  
 Date: \_\_\_\_\_  
 Drawn by: \_\_\_\_\_  
 W.O.: \_\_\_\_\_  
 F.B.: \_\_\_\_\_

## OFFICIAL TIE PLAT

### CITY OF RIVERSIDE

*These ties are for the purpose of perpetuating the found monumentation. No claim is made as to the relationship of the points or lines shown hereon to true boundary locations.*

Sheet 1 of 1  
 File No.: \_\_\_\_\_

21