


Street: LACADENA DR M-2/1
 X-Street: MARLBOROUGH AVE
 OFFICIAL USE ONLY

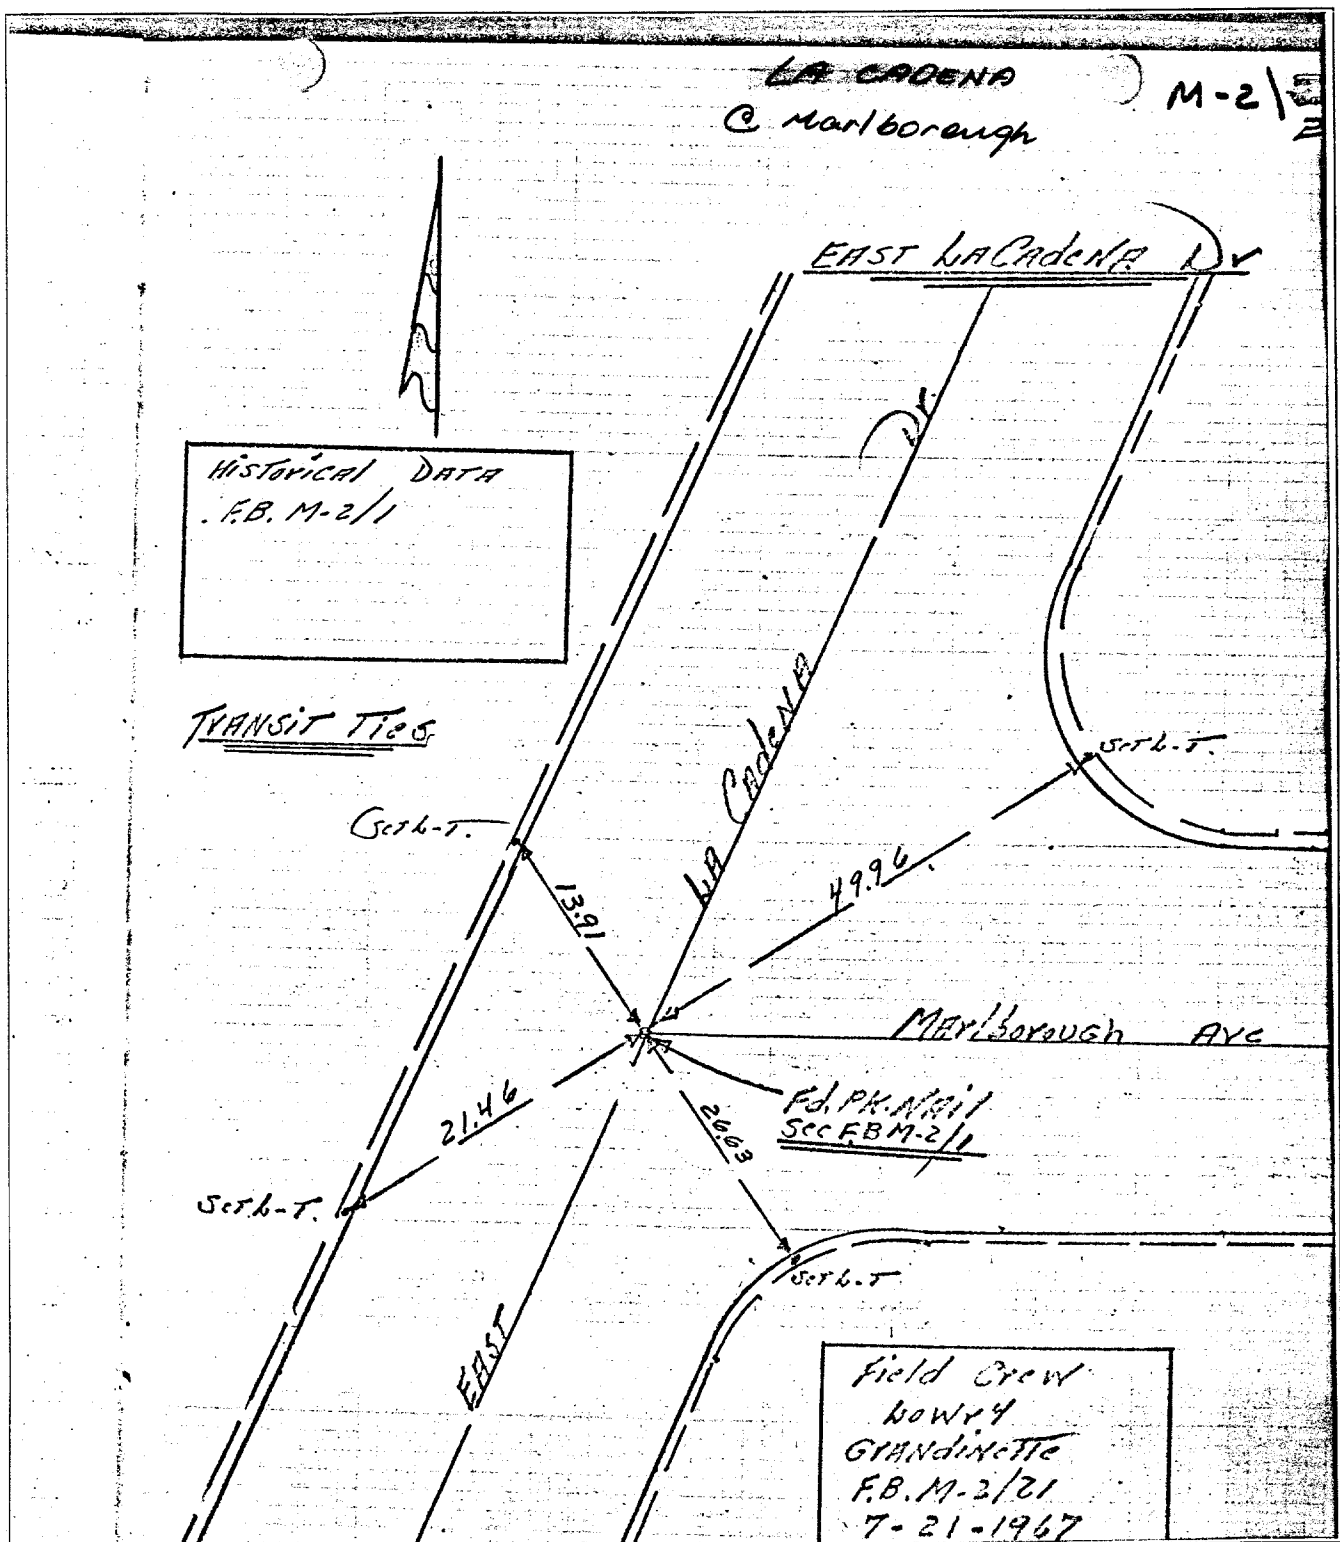

HISTORICAL DATA
 F.B. M-2/1

TRANSIT TIES

Field Crew
 HOWY
 GRANDINETTE
 F.B. M-2/21
 7-21-1967

- ✕ FD. Ramset Nail on T/C
- FD. LD. & TK. on T/C
- FD. "C" Nail on T/C
- Set LD. & TK. on T/C

Scale:
 Date:
 Drawn by:
 W.O.:
 F.B.:

OFFICIAL TIE PLAT
CITY OF RIVERSIDE

These ties are for the purpose of perpetuating the found monumentation. No claim is made as to the relationship of the points or lines shown hereon to true boundary locations.

Sheet 1 of 1
 File No.: