


Street: LANDMARK CT

OFFICIAL USE ONLY

X-Street: Calde Sac

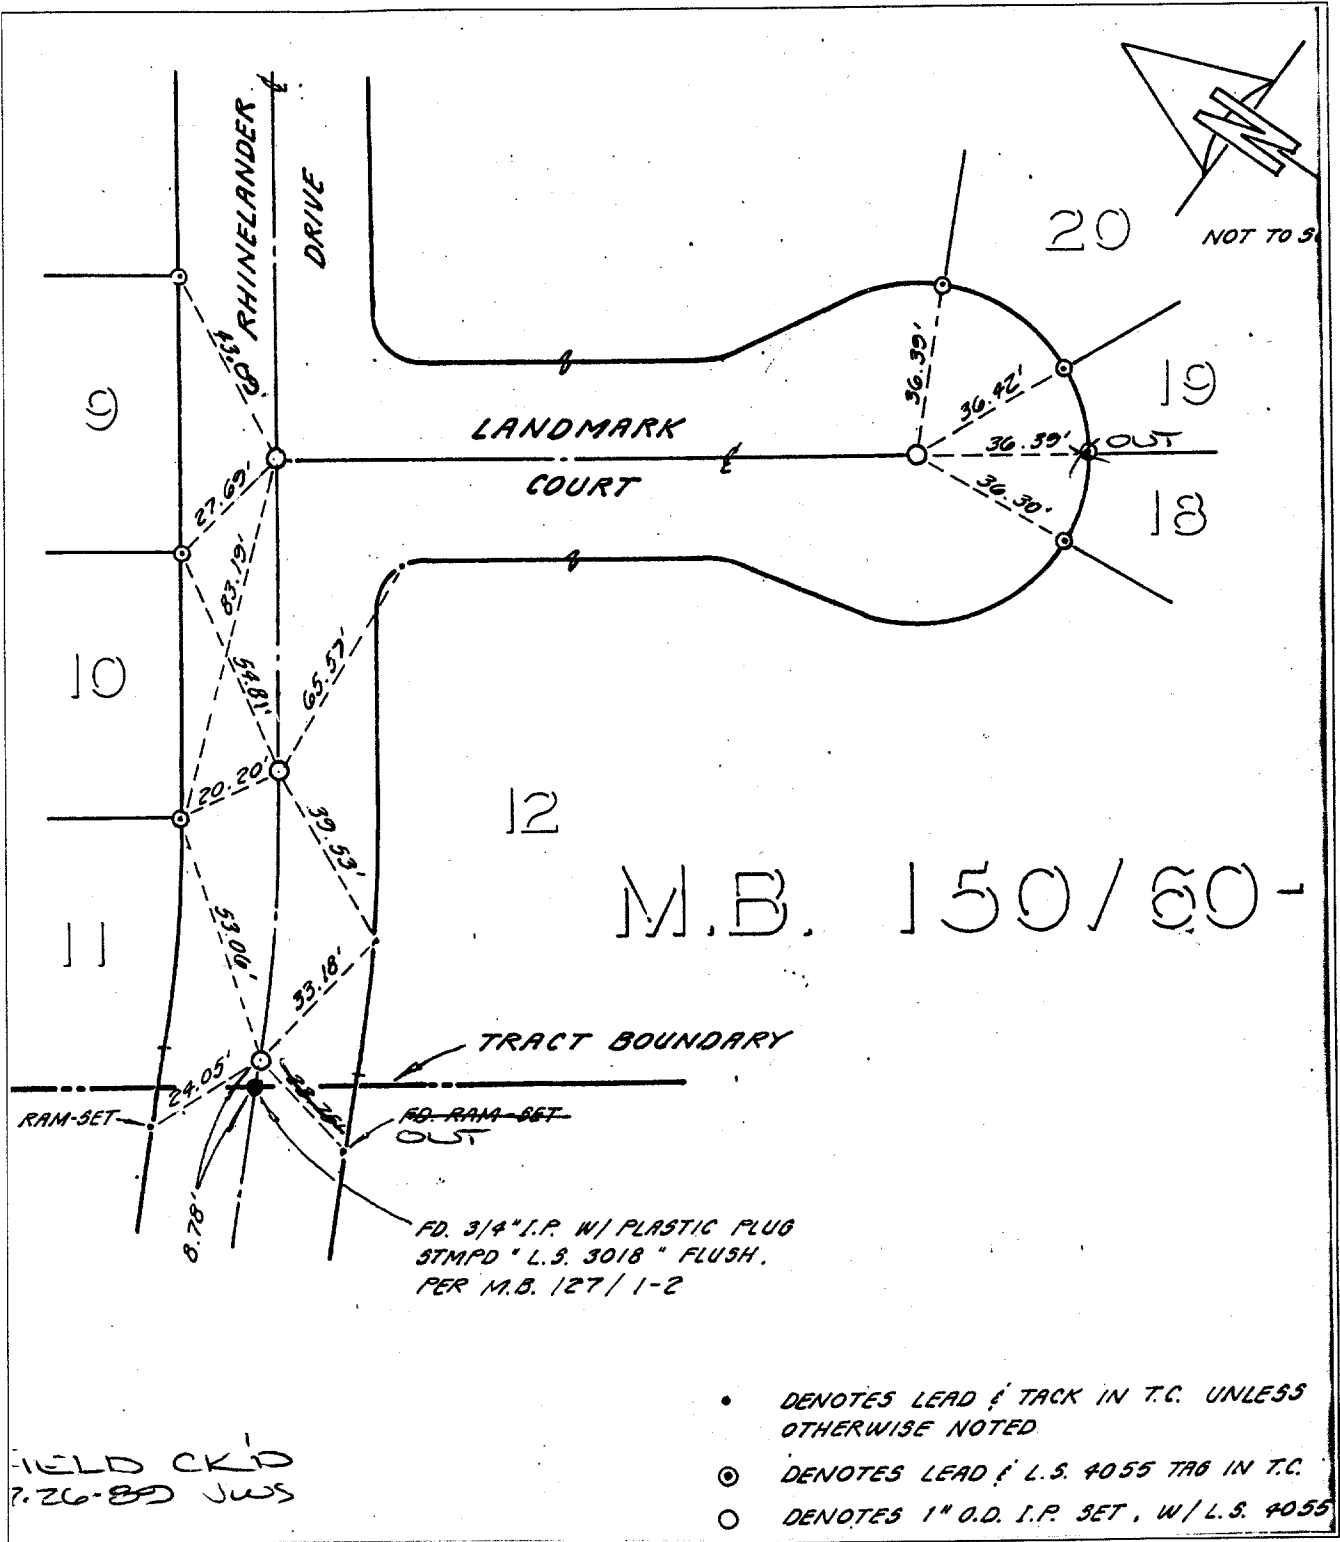

M.B. 150/60-1

FIELD CK'D
7.26.89 JWS

- DENOTES LEAD & TACK IN T.C. UNLESS OTHERWISE NOTED.
- ⊙ DENOTES LEAD & L.S. 4055 TAG IN T.C.
- DENOTES 1" O.D. I.P. SET, W/ L.S. 4055

- ✕ FD. Ramset Nail on T/C
- FD. LD. & TK. on T/C
- FD. "C" Nail on T/C
- Set LD. & TK. on T/C

Scale:
Date:
Drawn by:
W.O.:
F.B.:

OFFICIAL TIE PLAT
CITY OF RIVERSIDE

These ties are for the purpose of perpetuating the found monumentation. No claim is made as to the relationship of the points or lines shown hereon to true boundary locations.

Sheet 1 of 1
File No.: