

4612. TIF

Street:

LARKSPUR RD.


OFFICIAL USE ONLY

X-Street:

BETWEEN VERBENA DR. AND
CAMELIA DR.

HISTORICAL DATA

MB 37/72-73
MB 35/47-48

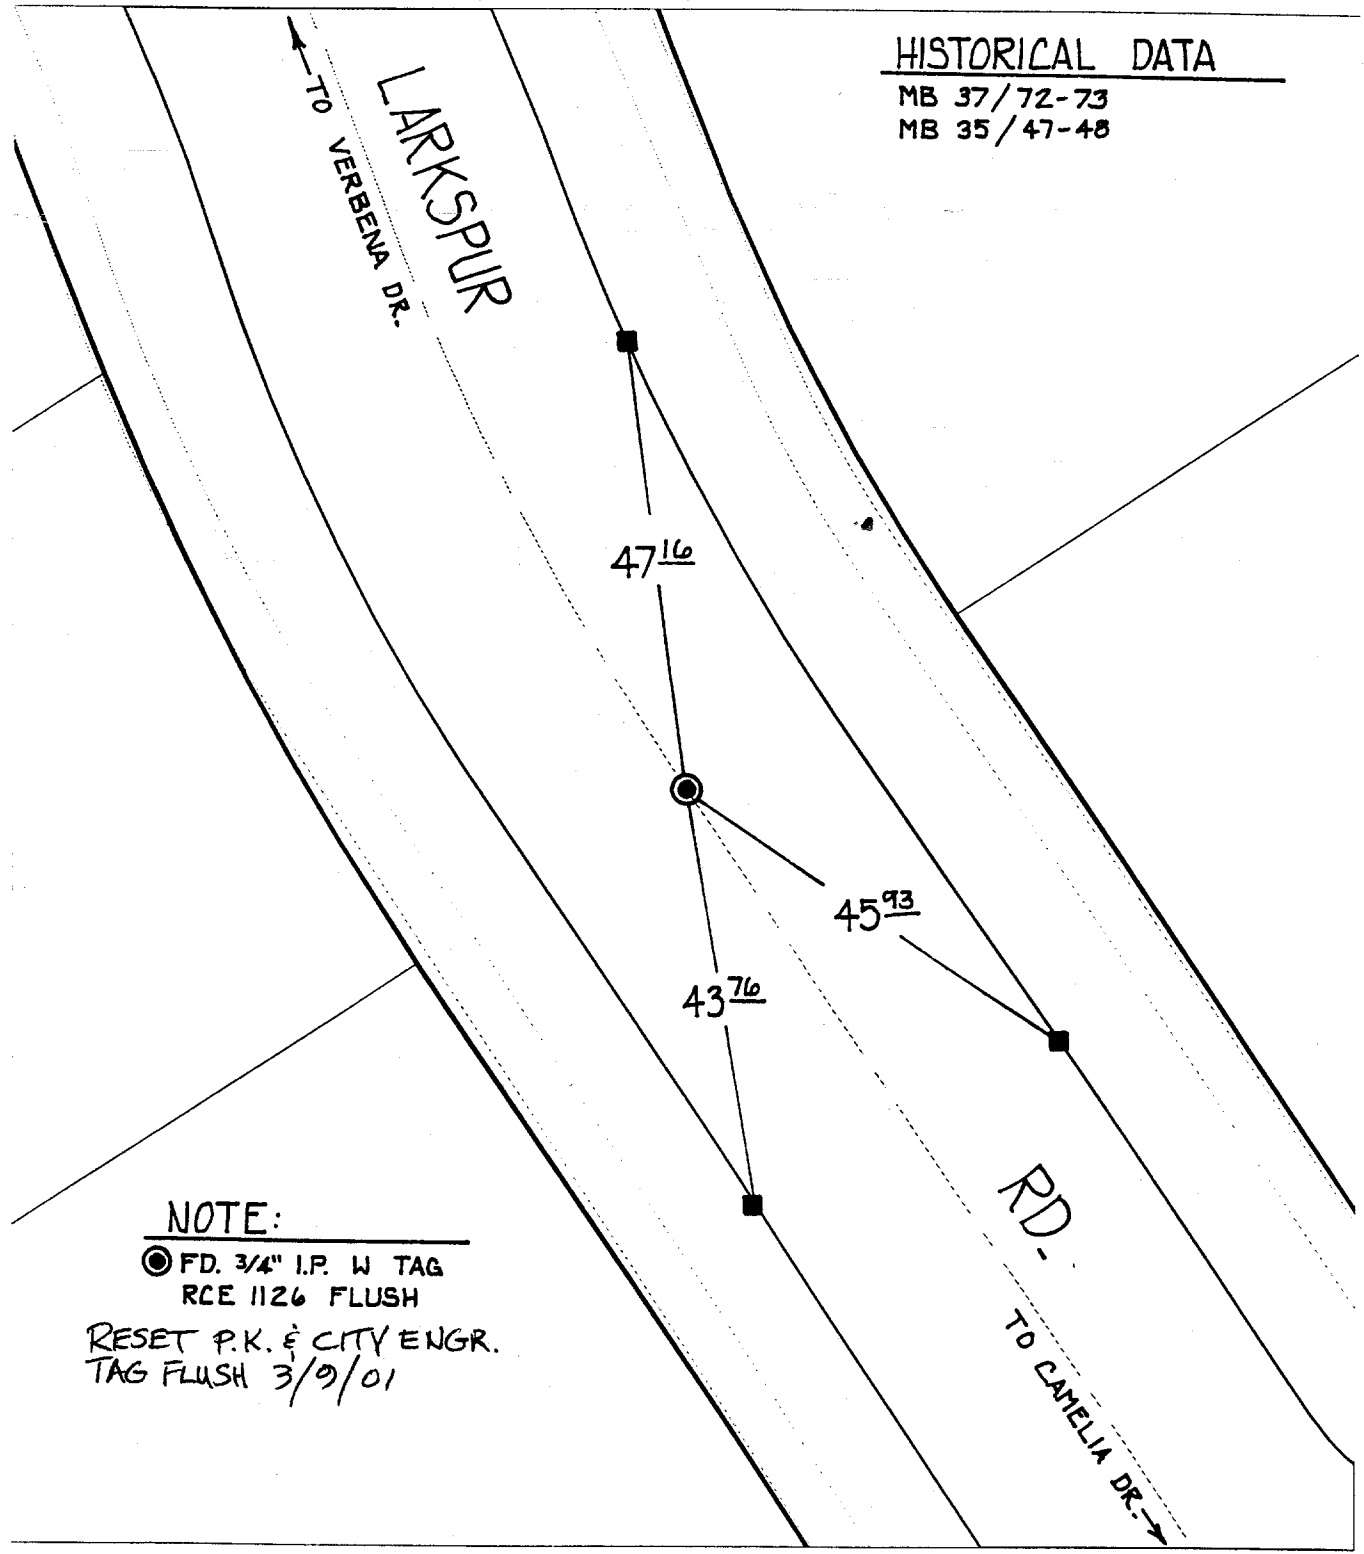

NOTE:

● FD. 3/4" I.P. W TAG
RCE 1126 FLUSH

RESET P.K. & CITY ENGR.
TAG FLUSH 3/9/01

- ✕ FD. Ramset Nail on T/C
- FD. "C" Nail on T/C

- FD. LD. & TK. on T/C
- Set LD. & TK. on T/C

Scale: 1" = 20'
 Date: 08/23/99
 Drawn by: L. Harris
 W.O.:
 F.B.:

OFFICIAL TIE PLAT
CITY OF RIVERSIDE

These ties are for the purpose of perpetuating the found monumentation. No claim is made as to the relationship of the points or lines shown hereon to true boundary locations.



Sheet 3 of 4
 File No.: