

# SWING TIES

4630. TIF

Street:

ROSEHILL DRIVE

X-Street:  
OFFICIAL USE ONLY

LEAFHILL PLACE


## HISTORICAL DATA

-MB 43/87-88

## NOTE:

● FD. 3/4" I.P. W/RCE 8793 TAG  
PER. MB 43/87-88

\*NOTE: P.K. AND CITY ENGINEER TAG TO BE SET @ SURFACE AFTER  
STREET CONSTRUCTION IS COMPLETE. (IF POSSIBLE)

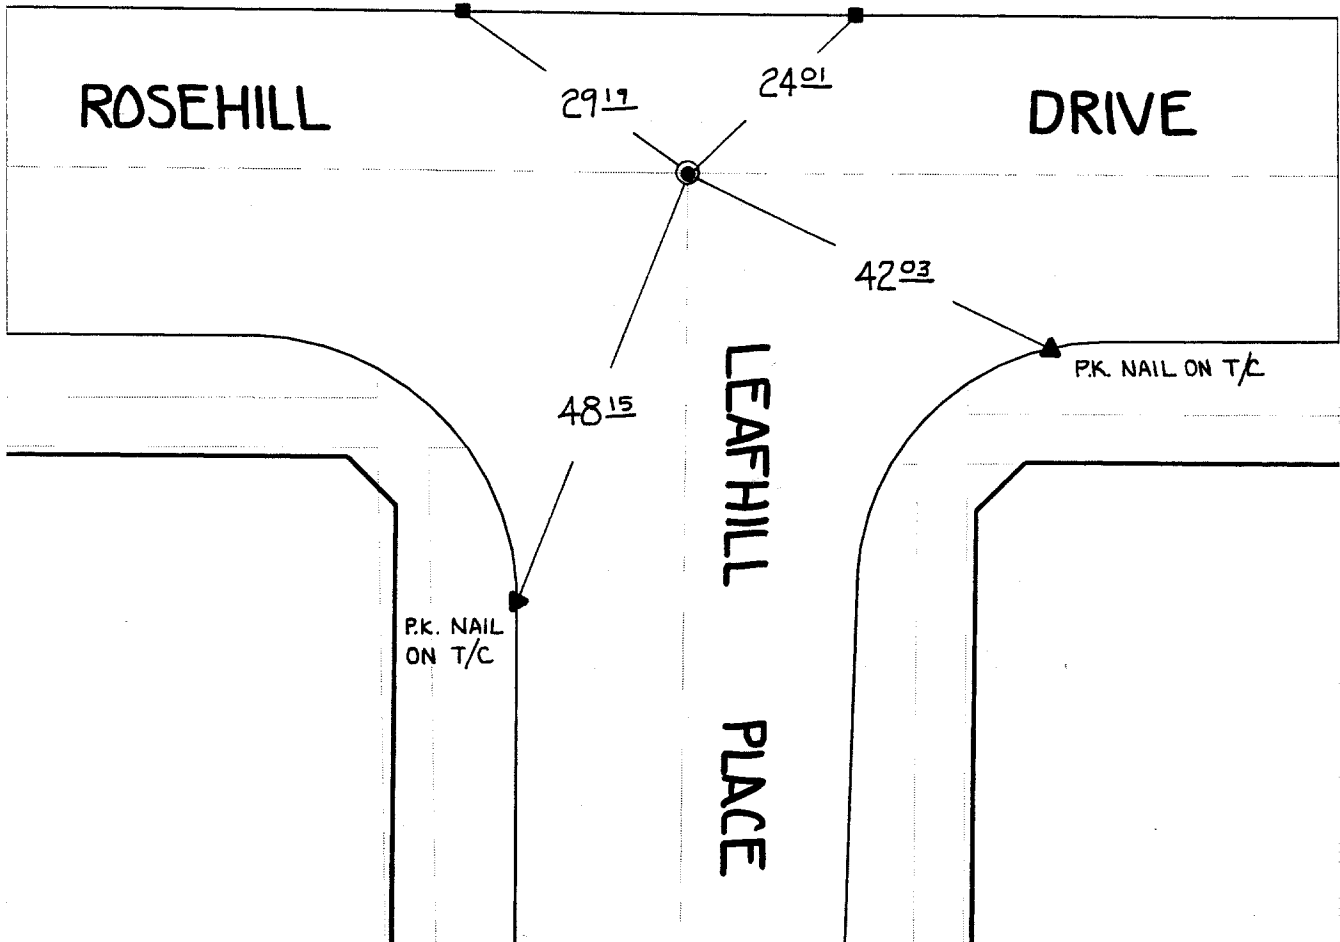

× FD. Ramset Nail on T/C  
■ FD. "C" Nail on T/C

● FD. LD. & TK. on T/C  
○ Set LD. & TK. on T/C

Scale: 1" = 20'

Date: 06/14/00

Drawn by: SURVEY

W.O.:

F.B.:

## OFFICIAL TIE PLAT CITY OF RIVERSIDE

*These ties are for the purpose of perpetuating the found  
monumentation. No claim is made as to the relationship of  
the points or lines shown hereon to true boundary locations.*



Sheet 1 of 1

File No.: