


○ = SET 1" I.P. RCE 9876 FLUSH  
 X = SET STUD AND TAG RCE 9876 IN T.C.

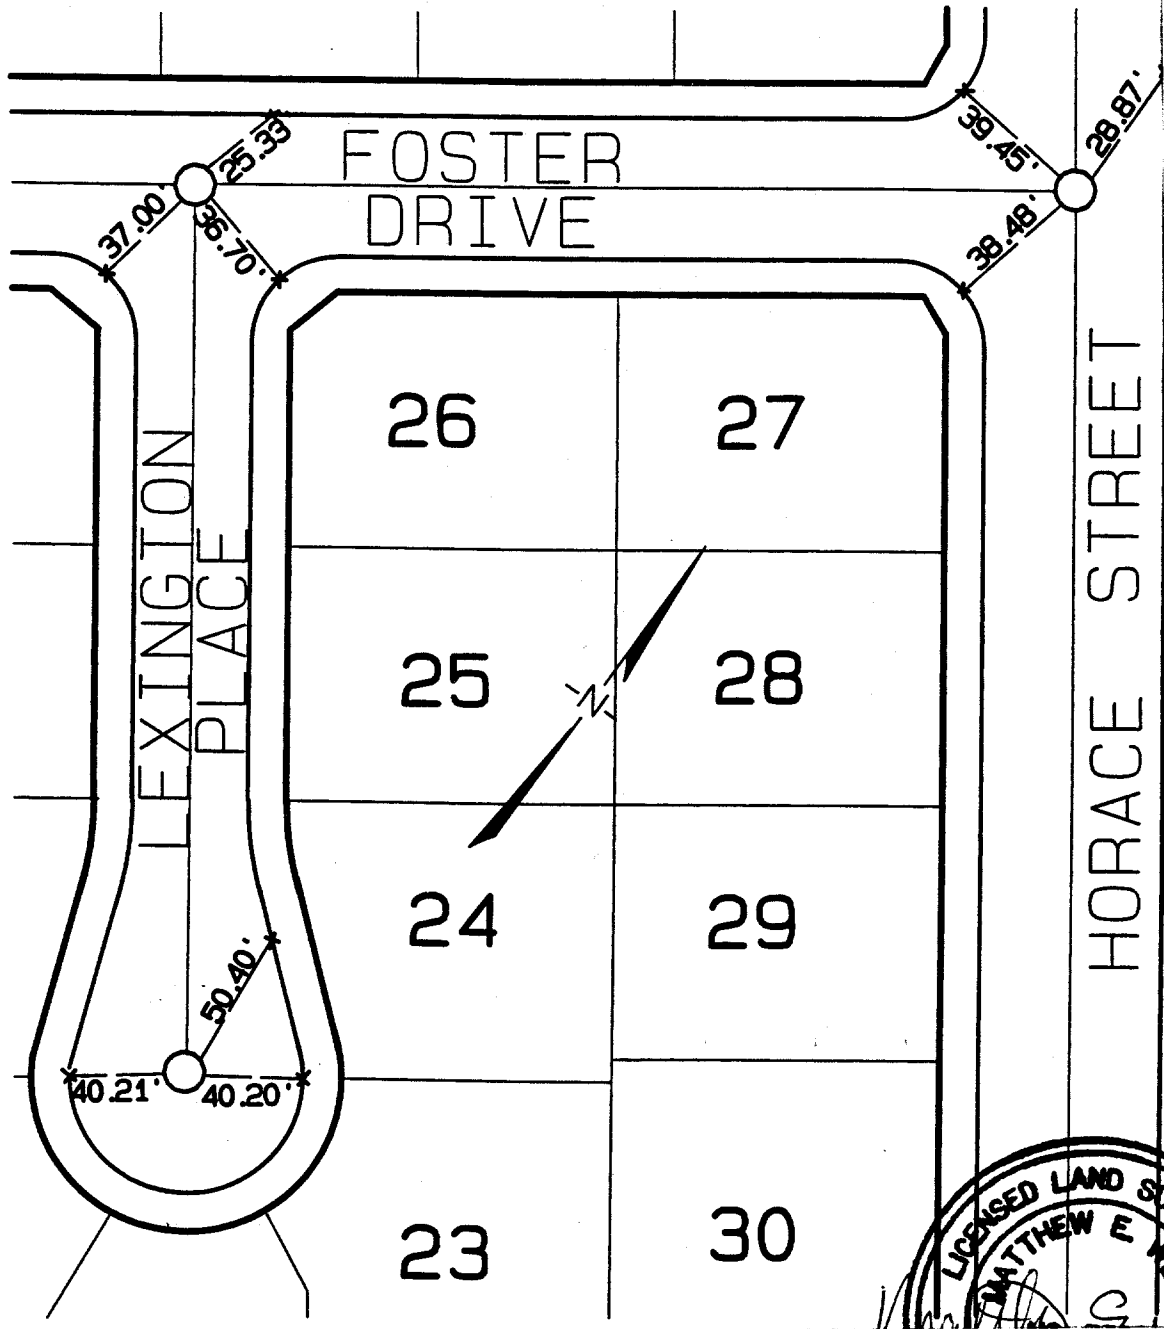

× FD. Ramset Nail on T/C      ● FD. LD. & TK. on T/C  
 ■ FD. "C" Nail on T/C      ○ Set LD. & TK. on T/C



Street: Lexington Pl.  
 X-Street: Culdesack St/lyor Foster  
 OFFICIAL USE ONLY

Scale: 1" = 60'  
 Date: 9-10-96  
 Drawn by: be1  
 W.O.: 75-101  
 F.B.: 1037/223

**OFFICIAL TIE PLAT**  
 CITY OF RIVERSIDE

*These ties are for the purpose of perpetuating the found monumentation. No claim is made as to the relationship of the points or lines shown hereon to true boundary locations.*

Sheet 1 of 1  
 File No.: