


Street: Limestone Dr

OFFICIAL USE ONLY

X-Street: Monroe St

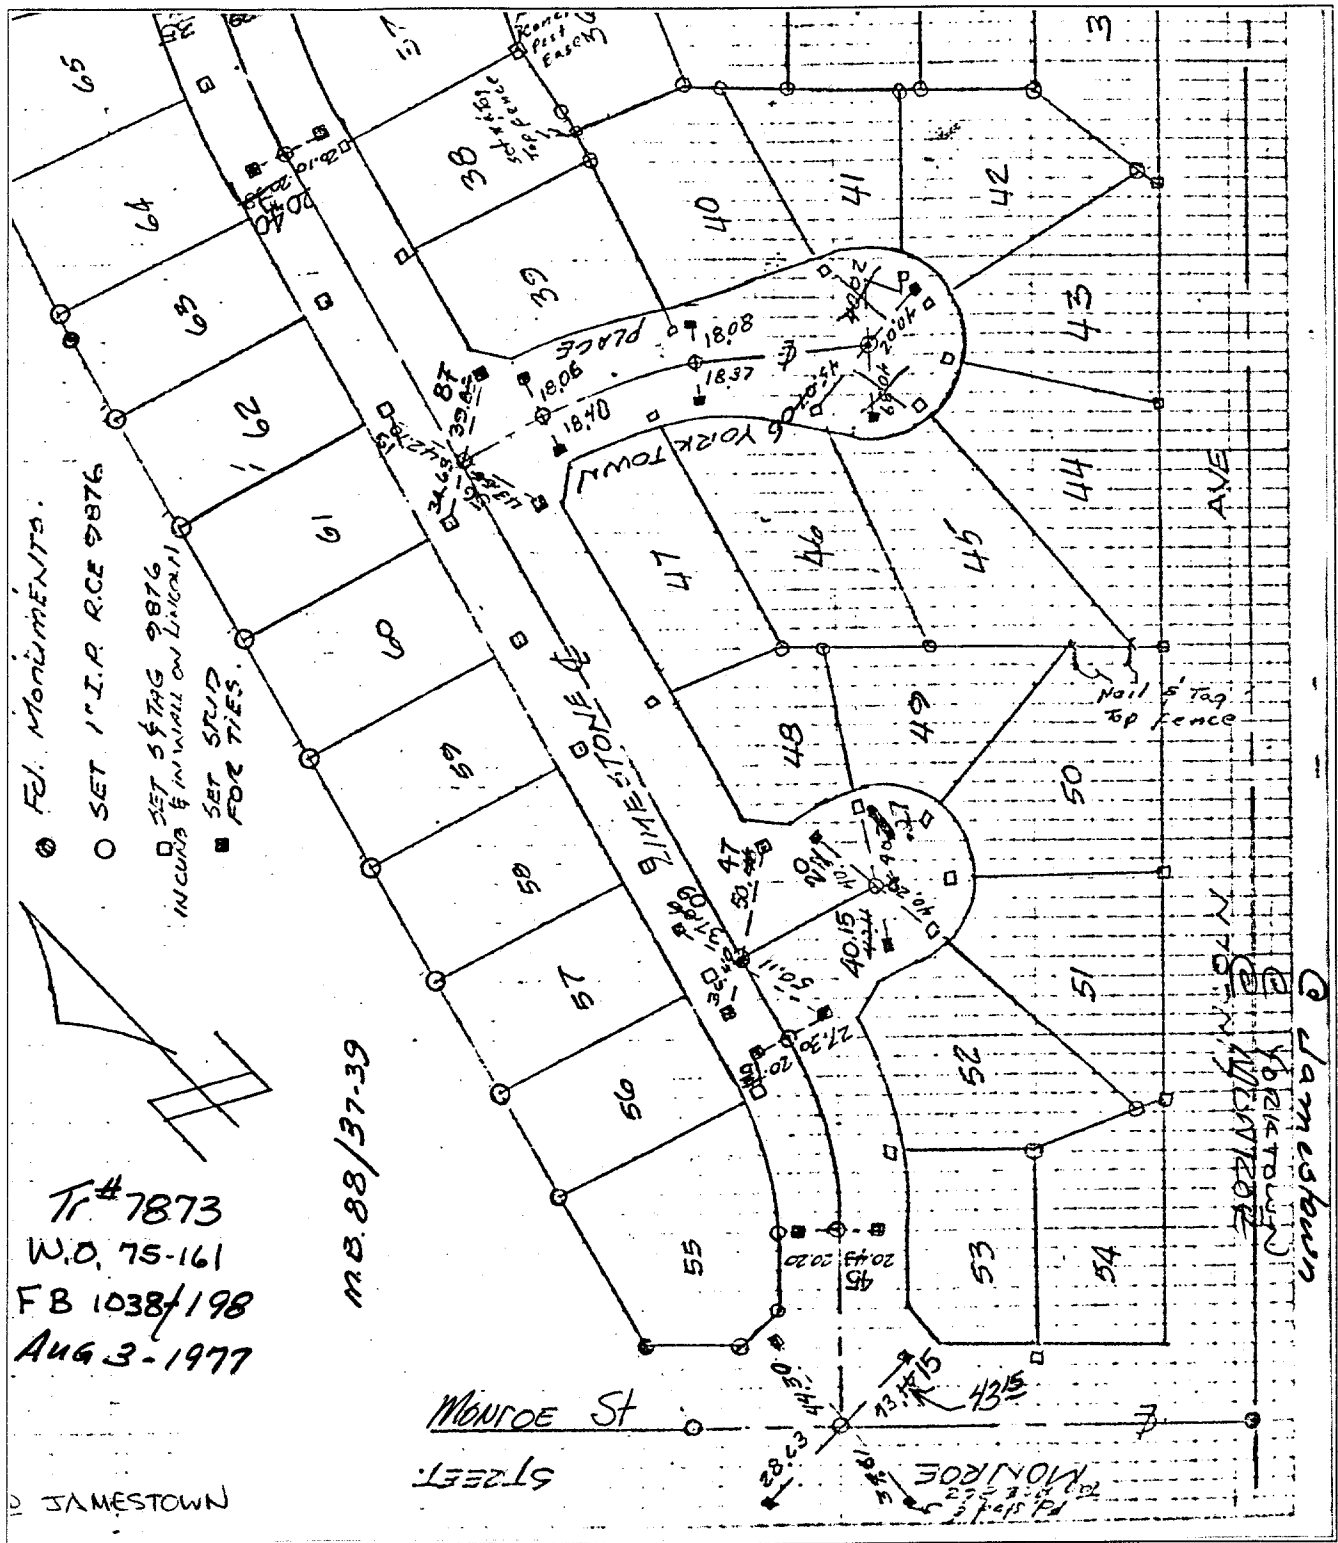

FD. MONUMENTS.

SET 1" I.P. RICE 9876

SET 5" TAG 9876
IN CURB & IN WALL ON LINC. DR

SET STUPE
FOR TIES.

Tr # 7873
W.O. 75-161
FB 1038/198
Aug 3-1977

MB. 88/37-39

- ✕ FD. Ramset Nail on T/C
- FD. LD. & TK. on T/C
- FD. "C" Nail on T/C
- Set LD. & TK. on T/C

Scale:
Date:
Drawn by:
W.O.:
F.B.:

OFFICIAL TIE PLAT
CITY OF RIVERSIDE

These ties are for the purpose of perpetuating the found monumentation. No claim is made as to the relationship of the points or lines shown hereon to true boundary locations.

Sheet 1 of 1
File No.: