

4688.71F

NOTE:

● FD 3/4" I.P. W CITY
ENGR. PLUG PER LL16 63-G
FLUSH

HISTORICAL DATA

LL16 62+62-A & 63-G
PARCELL MAP 21260

Street:


179± EAST OF INT.

LINDEN ST.

OFFICIAL USE ONLY

X-Street:

MT. VERNON AVE.

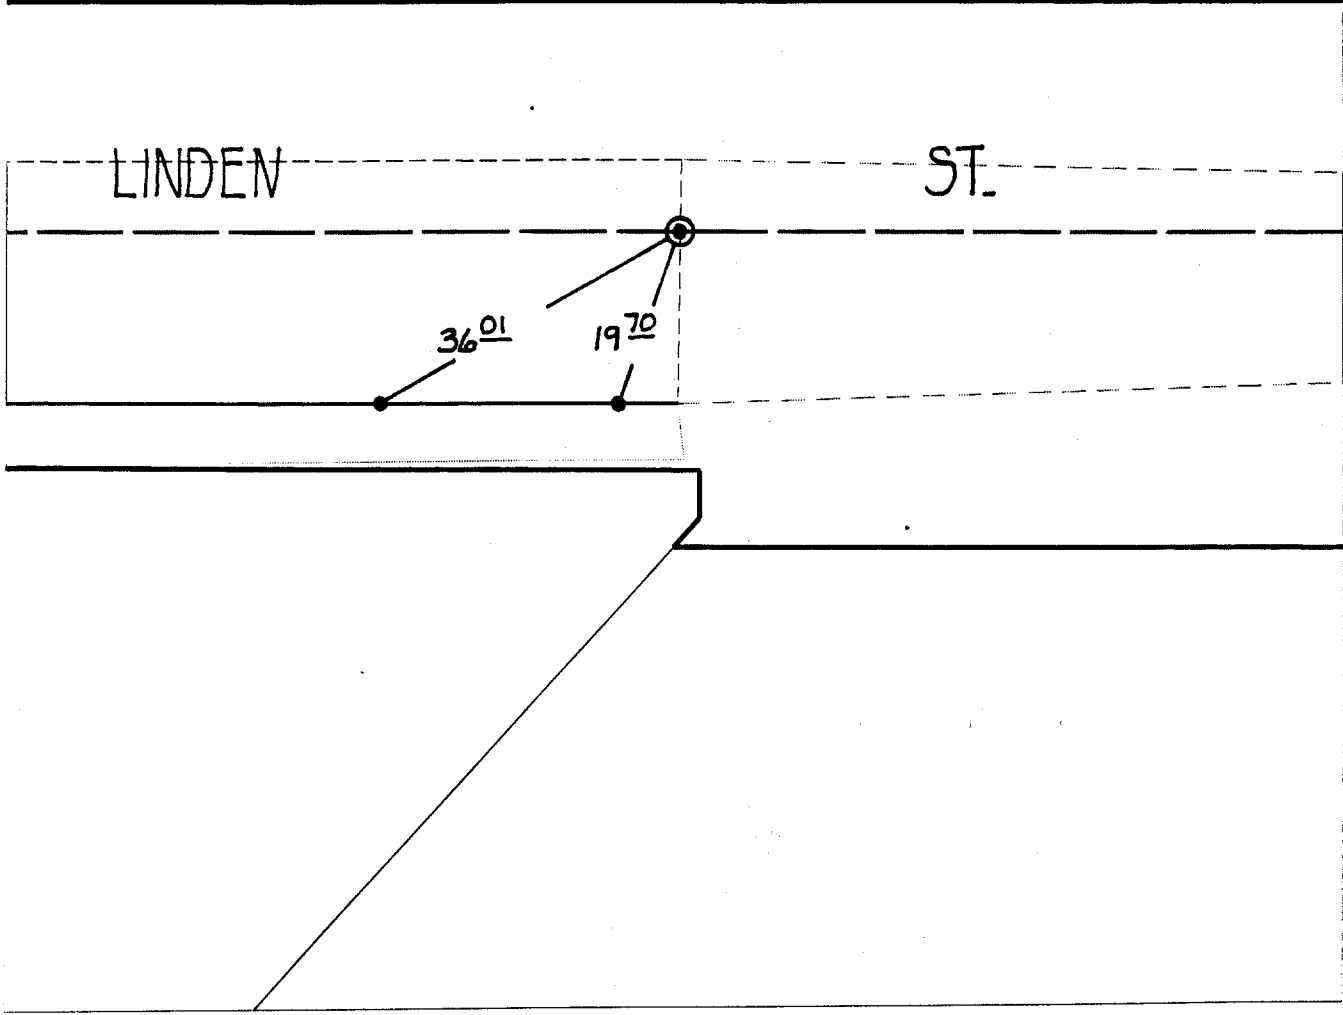

× FD. Ramset Nail on T/C
■ FD. "C" Nail on T/C

● FD. LD. & TK. on T/C
○ Set LD. & TK. on T/C

Scale: 1" = 20'

Date: 8/12/99

Drawn by: scurtis

W.O.:

F.B.:

OFFICIAL TIE PLAT
CITY OF RIVERSIDE

These ties are for the purpose of perpetuating the found monumentation. No claim is made as to the relationship of the points or lines shown hereon to true boundary locations.



Sheet 1 of 1

File No.: