


CENTERLINE TIES TR. NO. 21907

2-20-95
Scale 1"=40'
Job # 2771

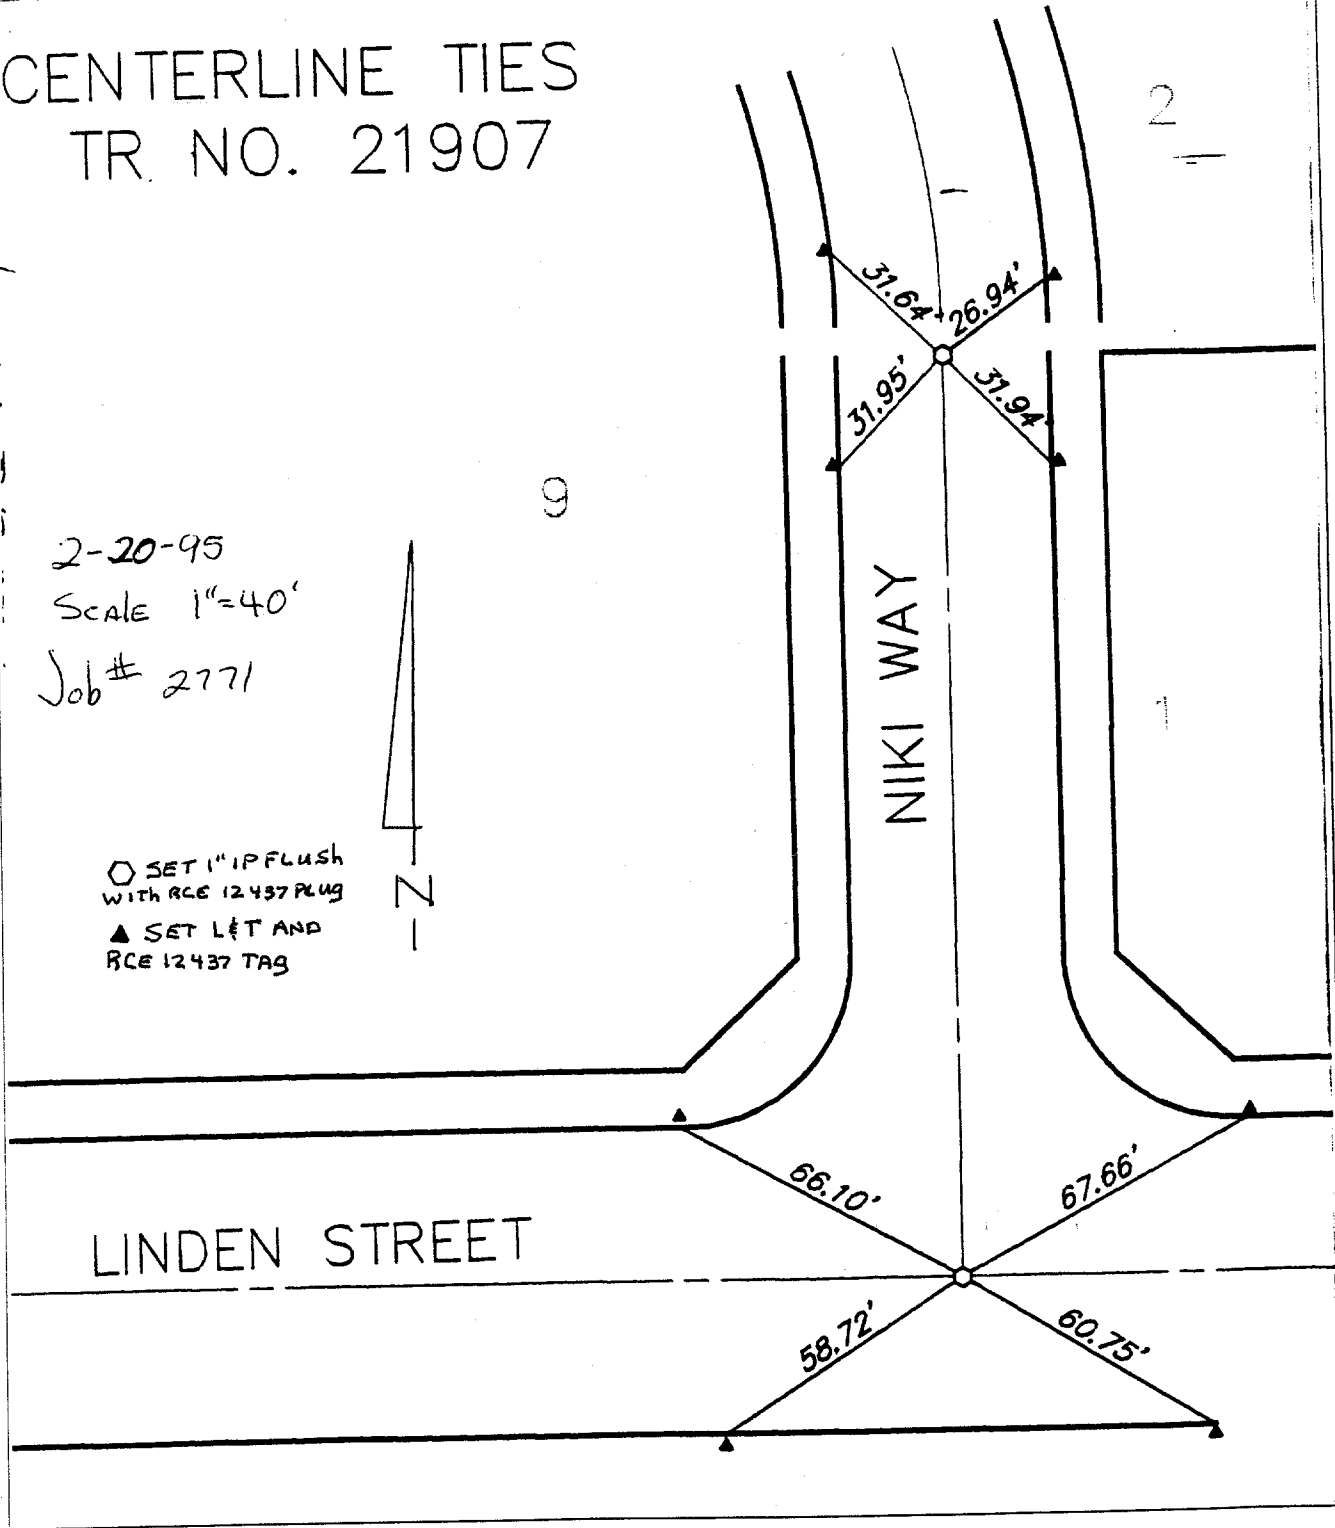

○ SET 1" IP FLUSH
WITH RCE 12437 PLUG
▲ SET LET AND
RCE 12437 TAG



Street: LINDEN ST

OFFICIAL USE ONLY

X-Street:

NIKI WAY

× FD. Ramset Nail on T/C
■ FD. "C" Nail on T/C

● FD. LD. & TK. on T/C
○ Set LD. & TK. on T/C

Scale:

Date:

Drawn by:

W.O.:

F.B.:

OFFICIAL TIE PLAT CITY OF RIVERSIDE

These ties are for the purpose of perpetuating the found monumentation. No claim is made as to the relationship of the points or lines shown hereon to true boundary locations.

Sheet 1 of 1

File No.: