


ENGINEERING ARCHITECTURE  
PLANNING SURVEYING  
LANDSCAPE ARCHITECTURE

SURVEY OF TR 19109 - 20's & 80's & TIES NAIL TAGS ON CURB  
FOR REYARD-LARSON  
SURVEY PARTY MARTINEZ, RODGERS  
W.O. No. 1022A  
Date 6-27-88  
AM. REF.

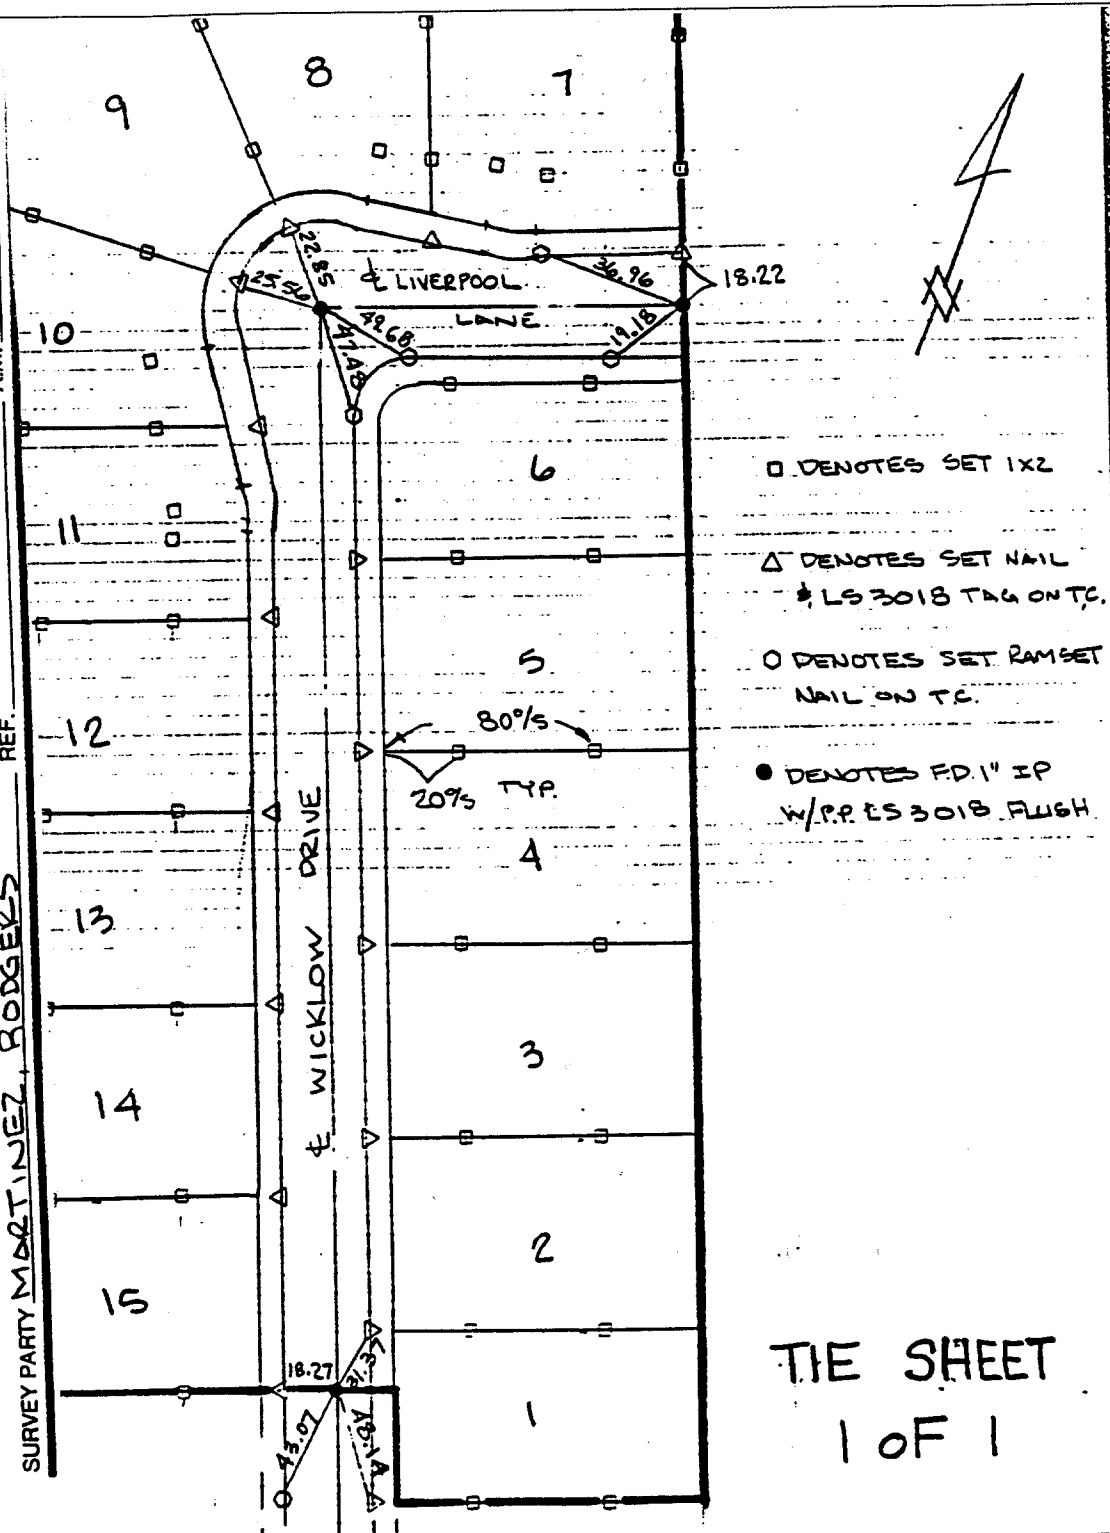

- DENOTES SET 1X2
- △ DENOTES SET NAIL # LS 3018 TAG ON TC.
- DENOTES SET RAMSET NAIL ON TC.
- DENOTES FD. 1" IP W/P.P. ES 3018 FLUSH.

TIE SHEET  
1 OF 1

Street: ~~TR 19109~~ Liverpool Ln X-Street: Wicklow Dr.  
OFFICIAL USE ONLY

- × FD. Ramset Nail on T/C
- FD. LD. & TK. on T/C
- FD. "C" Nail on T/C
- Set LD. & TK. on T/C

Scale: \_\_\_\_\_  
Date: \_\_\_\_\_  
Drawn by: \_\_\_\_\_  
W.O.: \_\_\_\_\_  
F.B.: \_\_\_\_\_

## OFFICIAL TIE PLAT

### CITY OF RIVERSIDE

*These ties are for the purpose of perpetuating the found monumentation. No claim is made as to the relationship of the points or lines shown hereon to true boundary locations.*

Sheet 1 of 1  
File No.: \_\_\_\_\_