

4701. TIF

TIES FOR TRACT 28170
M.B. _____ PG^S _____

APPRX. NORTH
NOT TO SCALE

LOT 9


LOT 8

LOT 7

LOT 10

LOT 6

E'LY
STREET LOCHMOOR
X-STREET SIX OF CENTRAL
OFFICE USE ONLY

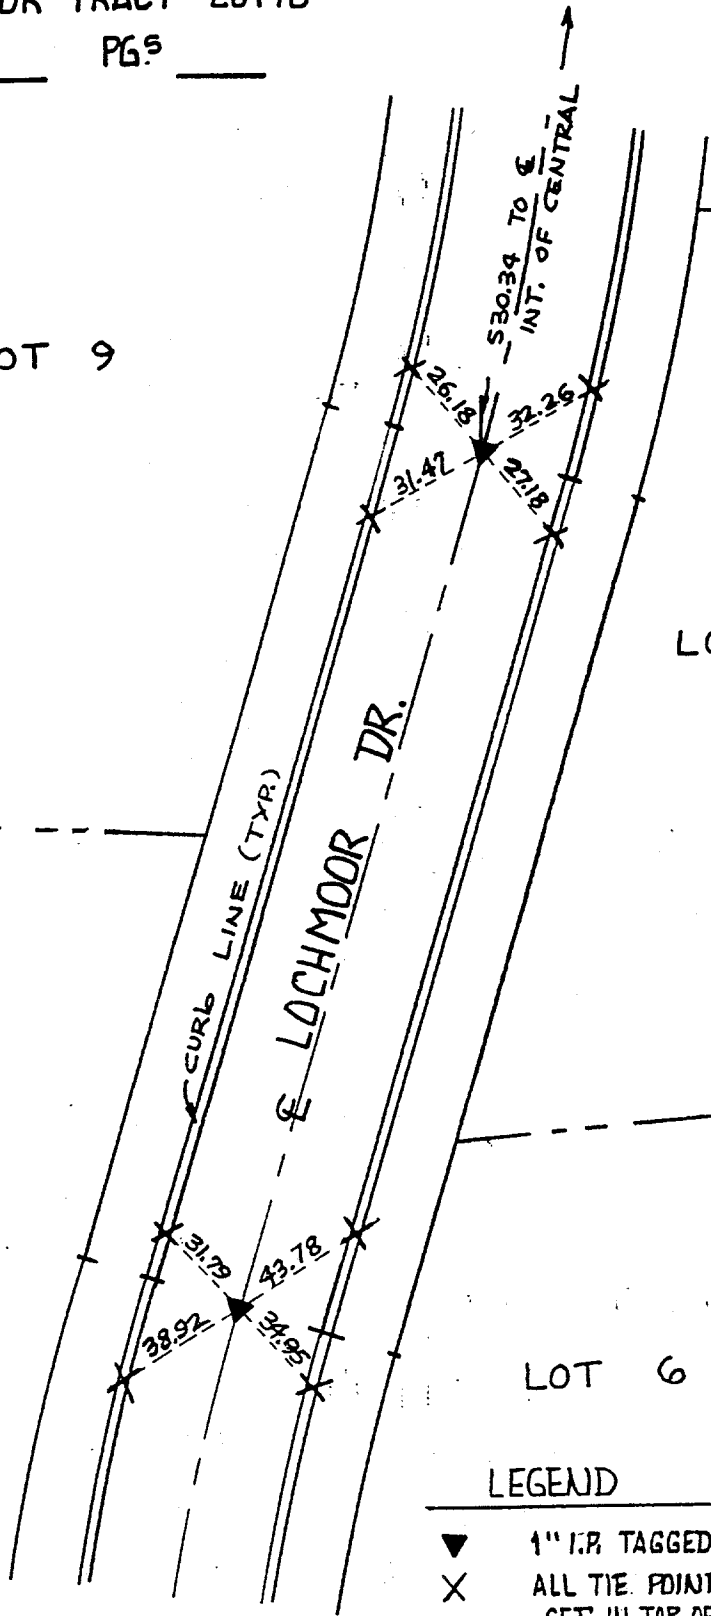

LEGEND

- ▼ 1" I.P. TAGGED R.C.E. 17055
- X ALL TIE POINTS ARE RAMSET NAIL SET IN TOP OF CURB
- TIE LINE

SCALE: N.T.S.
 DATE: SEPT, 1997
 DR. BY: D.B.H.
 W.O.:
 F.B.:

OFFICIAL TIE PLAT
 CITY OF RIVERSIDE
 PREPARED BY: HR ENGINEERING, INC.
 1919 ATLAS DR. SUITE A RIVERSIDE, CA.
 PH. (909) 684-9522 92501

SHEET
 2
 OF 5 SHEETS
 FILE NO.: