


Street: Lockhaven Ln

X-Street: Wakebridge Dr.
 OFFICIAL USE ONLY Cal de Sac

76-18 SURVEY OF TR. No. 5677-3
 1032 PAGE 206 PART NO AND MEMBERS Tot. Position of Lines & Acc. In/ft
 DATE 4-7-77

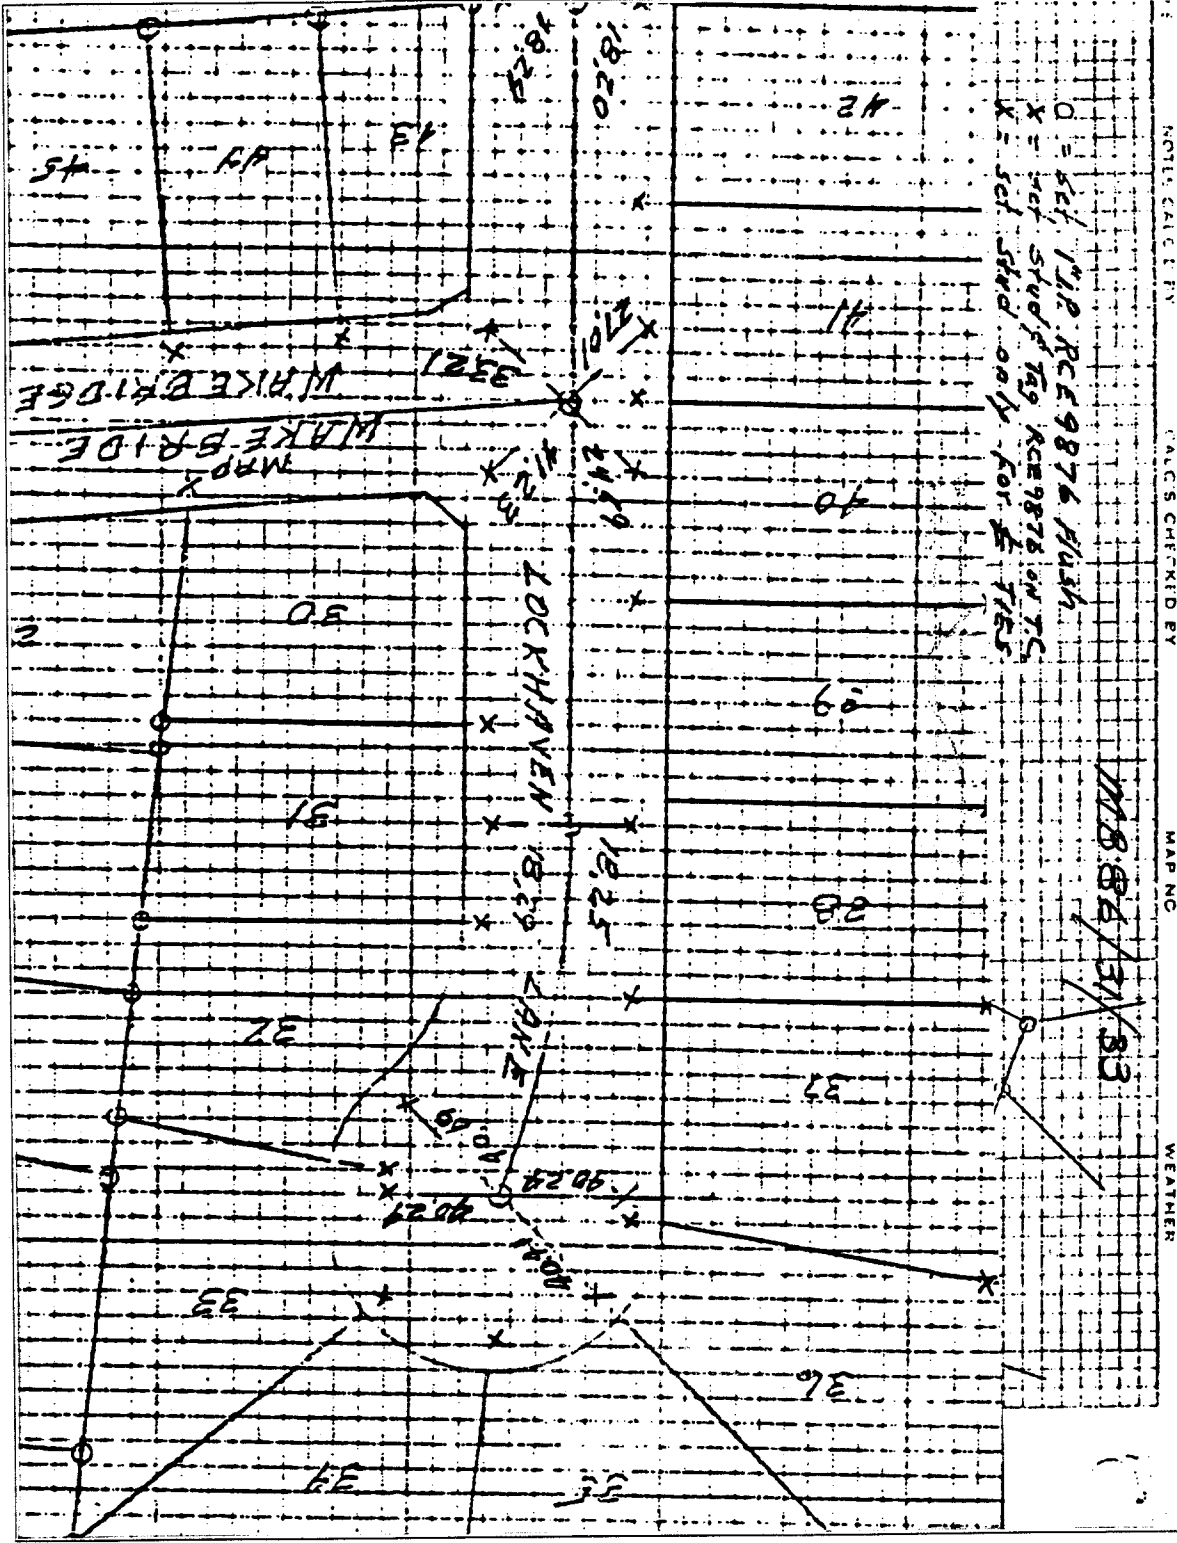

- ✕ FD. Ramset Nail on T/C
- FD. LD. & TK. on T/C
- FD. "C" Nail on T/C
- Set LD. & TK. on T/C

Scale:
 Date:
 Drawn by:
 W.O.:
 F.B.:

OFFICIAL TIE PLAT CITY OF RIVERSIDE

These ties are for the purpose of perpetuating the found monumentation. No claim is made as to the relationship of the points or lines shown hereon to true boundary locations.

Sheet 1 of 1
 File No.: