


4716. TIF

Street: LOQUAT DR.

Official Use Only
X-Street: TAROCCO LN

SURVEY NOTES

- INDICATOR SET RAMSET NAIL IN TIC
- △ INDICATOR SET NAIL FTDC LS. # 3058 IN TIC
- SET 1" I.P. LS 3018

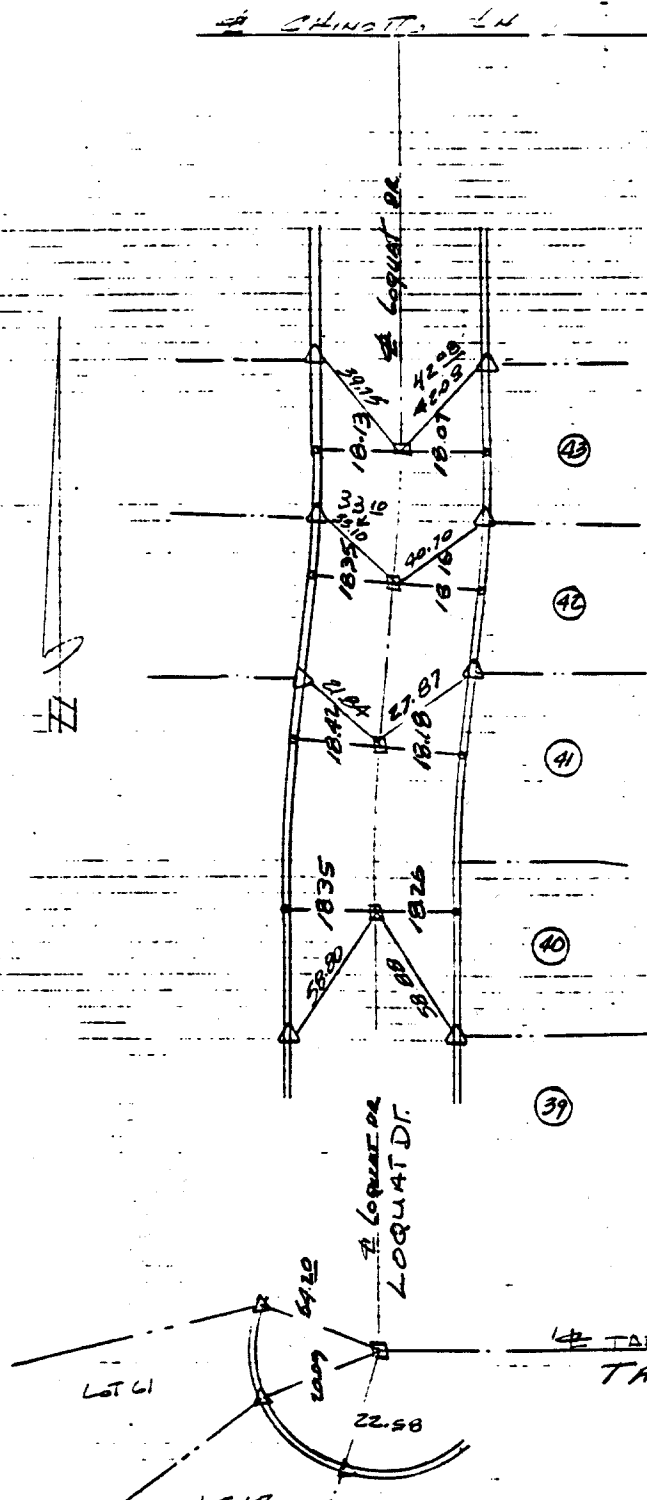

TIE SHEET
5 OF 5

- × FD. Ramset Nail on T/C
- FD. "C" Nail on T/C

- FD. LD. & TK. on T/C
- Set LD. & TK. on T/C

Scale:
Date:
Drawn by:
W.O.:
F.B.:

OFFICIAL TIE PLAT
CITY OF RIVERSIDE

These ties are for the purpose of perpetuating the found monumentation. No claim is made as to the relationship of the points or lines shown hereon to true boundary locations.

Sheet 1 of 1
File No.: