

4718. TIF

Street: LOQUAT

OFFICIAL USE ONLY


X-Street: W OF TAROCCO LN

SURVEY NOTES

○ INDICATES SET  
RAMSET NAIL IN T/C

△ INDICATES SET  
NAIL FDG LS. # 30x8  
IN T/C

□ SET 1" IP. LS 30x8

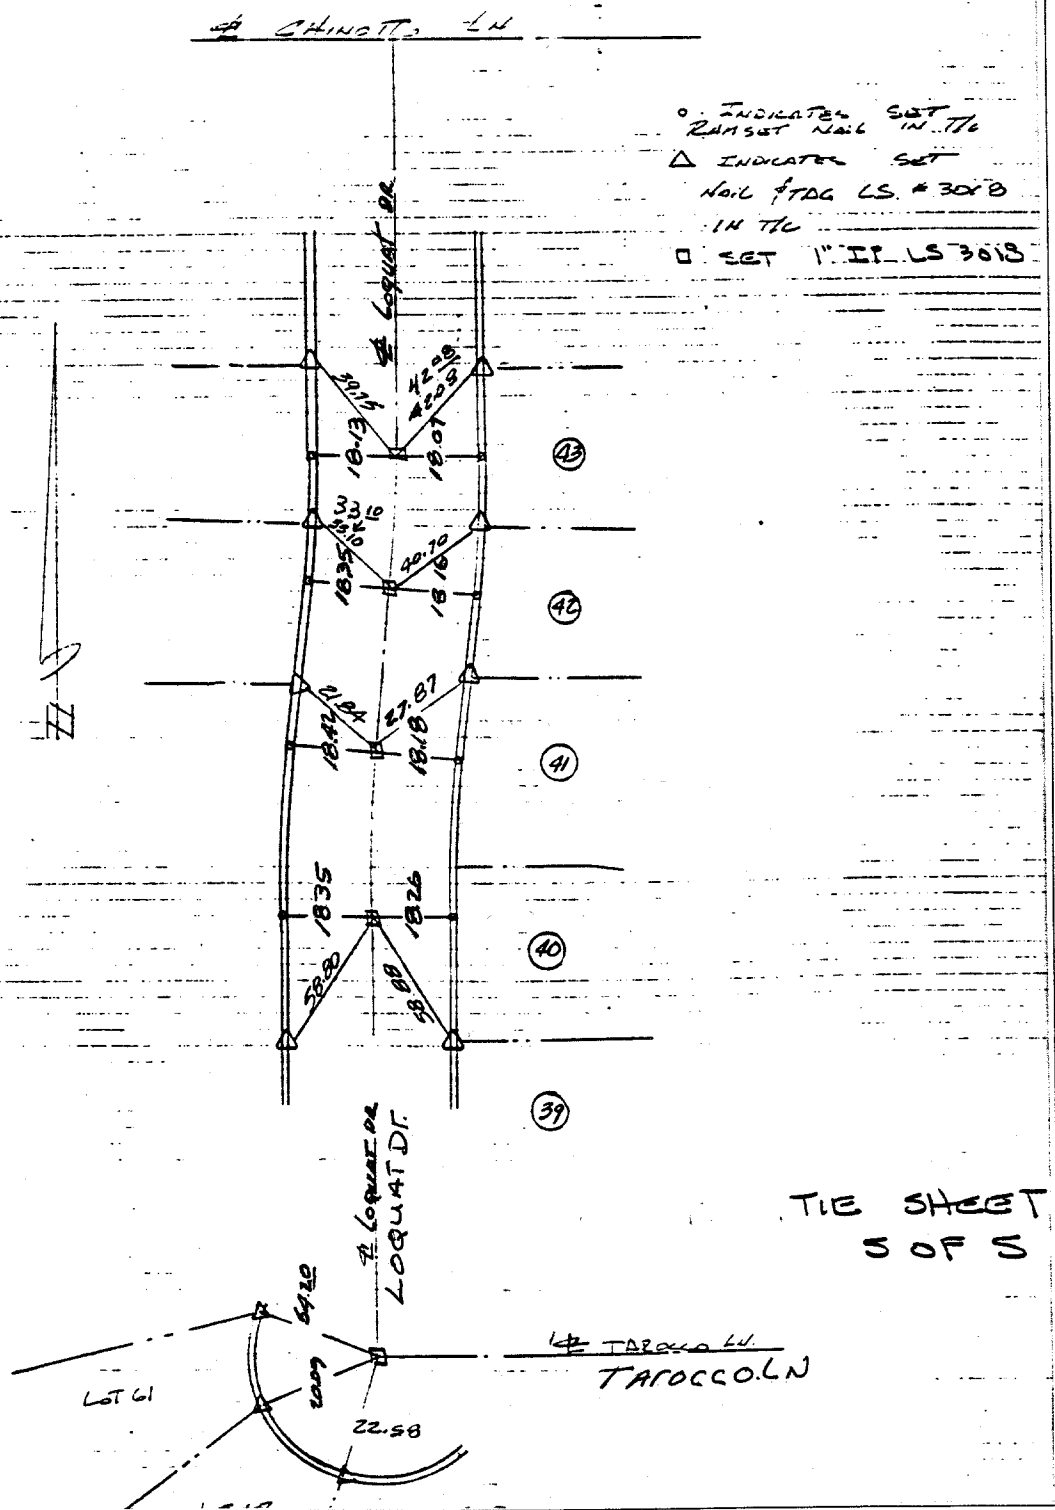

- × FD. Ramset Nail on T/C
- FD. LD. & TK. on T/C
- FD. "C" Nail on T/C
- Set LD. & TK. on T/C

Scale:

Date:

Drawn by:

W.O.:

F.B.:

## OFFICIAL TIE PLAT

### CITY OF RIVERSIDE

*These ties are for the purpose of perpetuating the found monumentation. No claim is made as to the relationship of the points or lines shown hereon to true boundary locations.*

Sheet 1 of 1

File No.: