


Street: LORENZO DR.

X-Street: REIMS CIRCLE

OFFICIAL USE ONLY

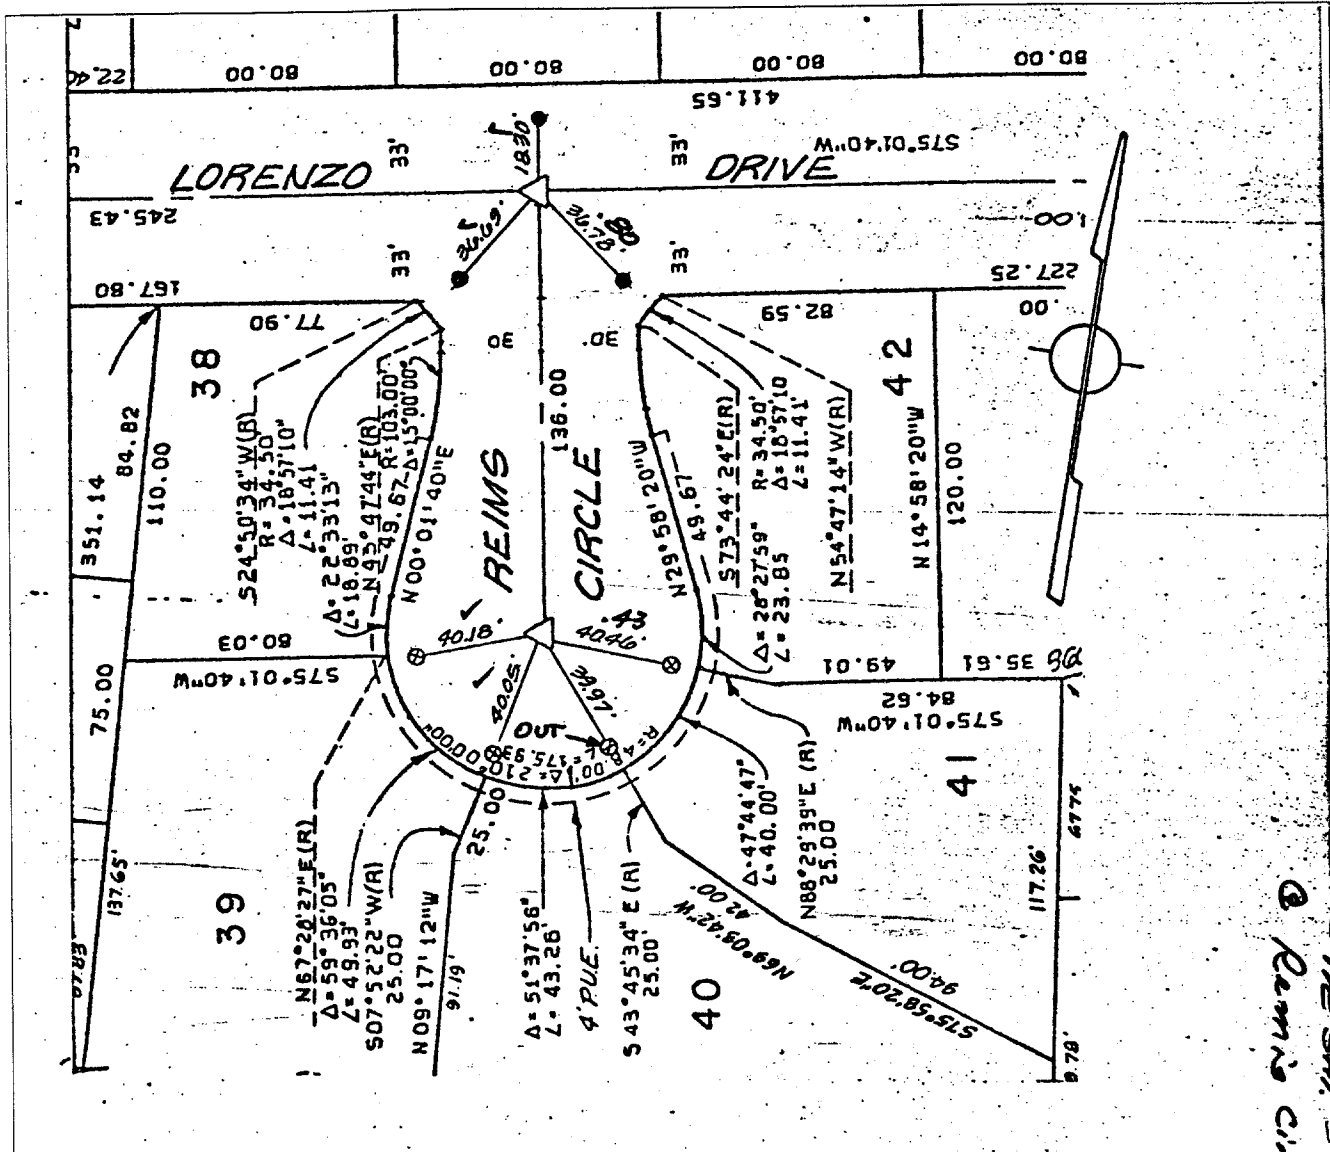

Indicates (1/2" Brass Cap Stamped R.C.E 862).
 Indicates Found Monument as noted
 Indicates Set Nail & Tagged R.C.E. 862 In Curb.
 Indicates Set Nail In Curb.

FIELD CK'D OCT 23, '78
 E. GARCIA

ASSOCIATES 4 STREET CALIFORNIA	MONUMENT TIES FOR TRACT <u>8665</u>	SHEET NO. <u>5</u> OF <u>6</u> DATE <u>MAY 1978</u> SCALE <u>1" = 60'</u>
--------------------------------------	--	---

- ✕ FD. Ramset Nail on T/C
- FD. LD. & TK. on T/C
- FD. "C" Nail on T/C
- Set LD. & TK. on T/C

Scale:	OFFICIAL TIE PLAT CITY OF RIVERSIDE	
Date:		
Drawn by:	These ties are for the purpose of perpetuating the found monumentation. No claim is made as to the relationship of the points or lines shown hereon to true boundary locations.	
W.O.:		
F.B.:		
		Sheet 1 of 1
		File No.: