


TIES FOR TRACT NO. 22408-1, M.B. 227/17-29

X-STREET MATHESON
OFFICE USE ONLY
STREET LOVAT

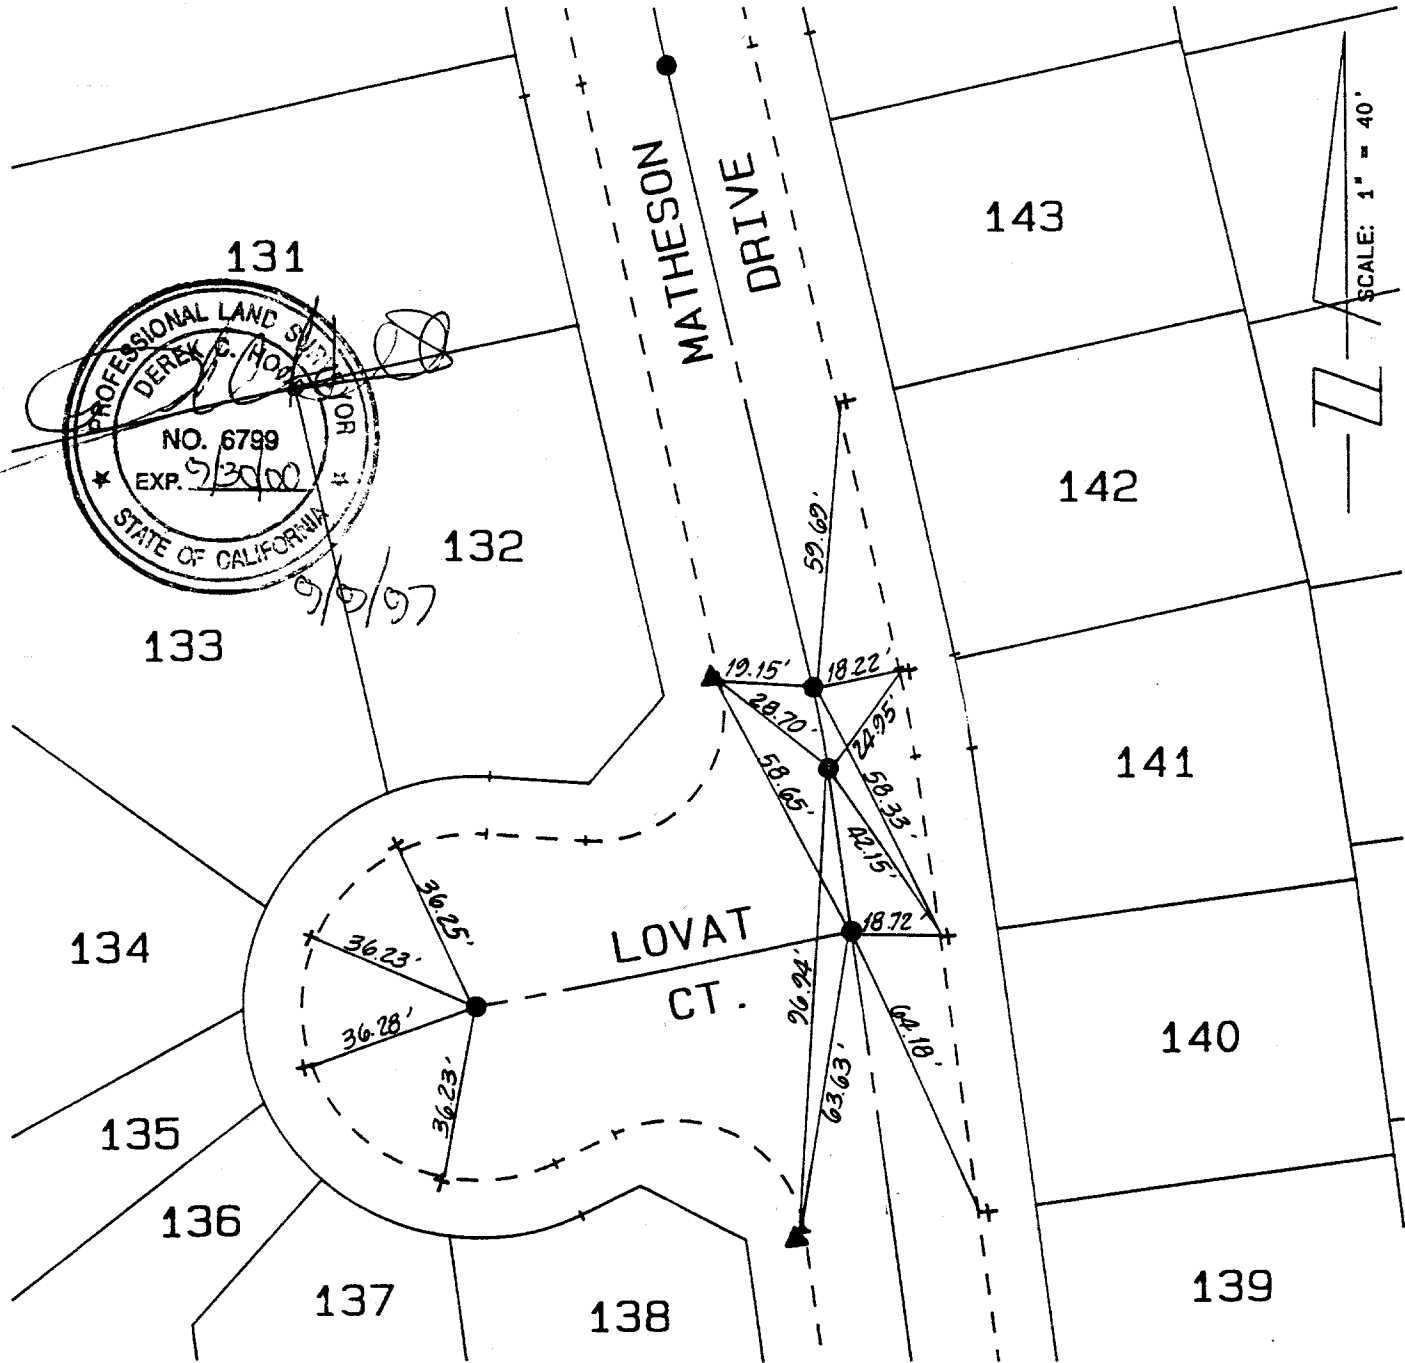

LEGEND

● - 6" SPIKE AND WASHER STAMPED LS 6799, FLUSH.

+ - NAIL AND TAG, RCE 30534 ON TOP OF CURB

▲ - LEAD AND TACK ON TOP OF CURB

SCALE: 1"=40'
DATE: 10-20-95
DR. BY: T.F.W.
W.O.: 30650
F.B.: 30650

OFFICIAL TIE PLAT
CITY OF RIVERSIDE

PREPARED BY:



KEITH INTERNATIONAL, INC.
INLAND EMPIRE DIVISION

22690 CACTUS AVE., #300
MORENO VALLEY, CA 92557
(909) 653-0234

SHEET

3

OF 28 SHEETS
FILE NO.: 30728