


"SWING TIES"

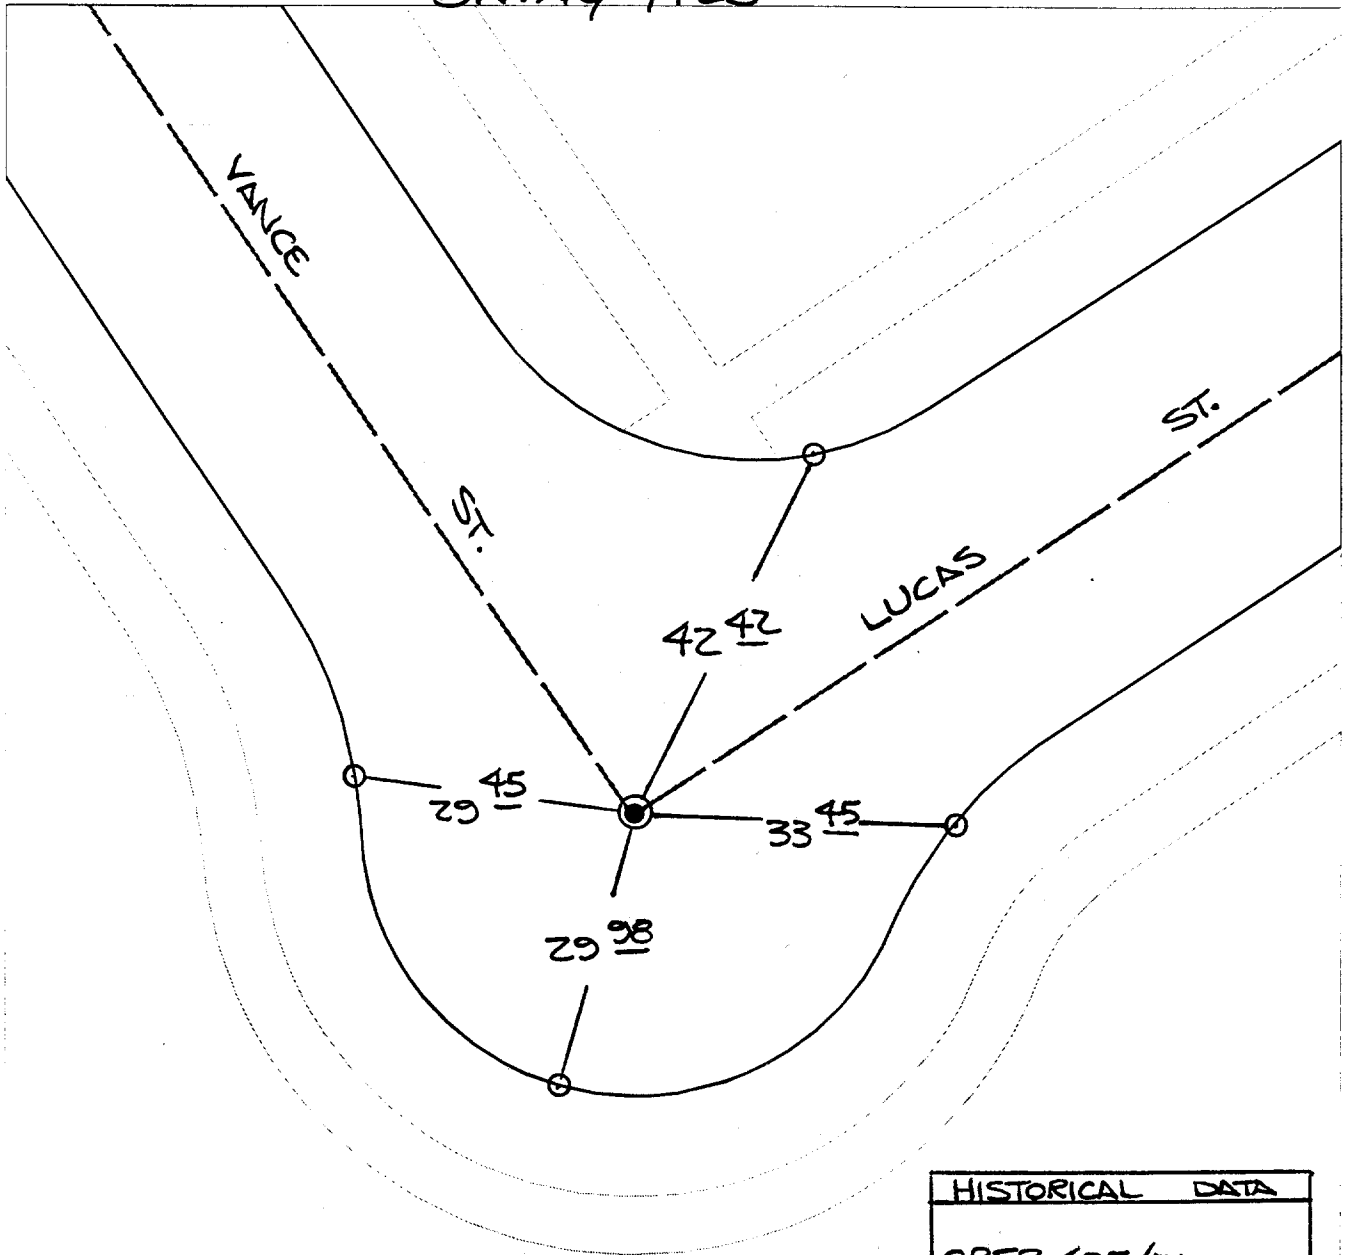

Street: VANCE ST  
 X-Street: LUCAS ST  
 OFFICIAL USE ONLY

HISTORICAL DATA
CRFB 695/71

● - FD. N+T w/N+T TIES, SET P.K. NAIL + CITY ENGR. TAG.

- ✕ FD. Ramset Nail on T/C
- FD. LD. & TK. on T/C
- FD. "C" Nail on T/C
- Set LD. & TK. on T/C

Scale: 1" = 20'  
 Date: 03/02/99  
 Drawn by: scurtis *HS*  
 W.O.:  
 F.B.:

**OFFICIAL TIE PLAT**  
 CITY OF RIVERSIDE

*These ties are for the purpose of perpetuating the found monumentation. No claim is made as to the relationship of the points or lines shown hereon to true boundary locations.*

Sheet 1 of 1  
 File No.: