


4800.TIF

Street: La Sierra Ave

X-Street: Kings Ranch Rd
OFFICIAL USE ONLY

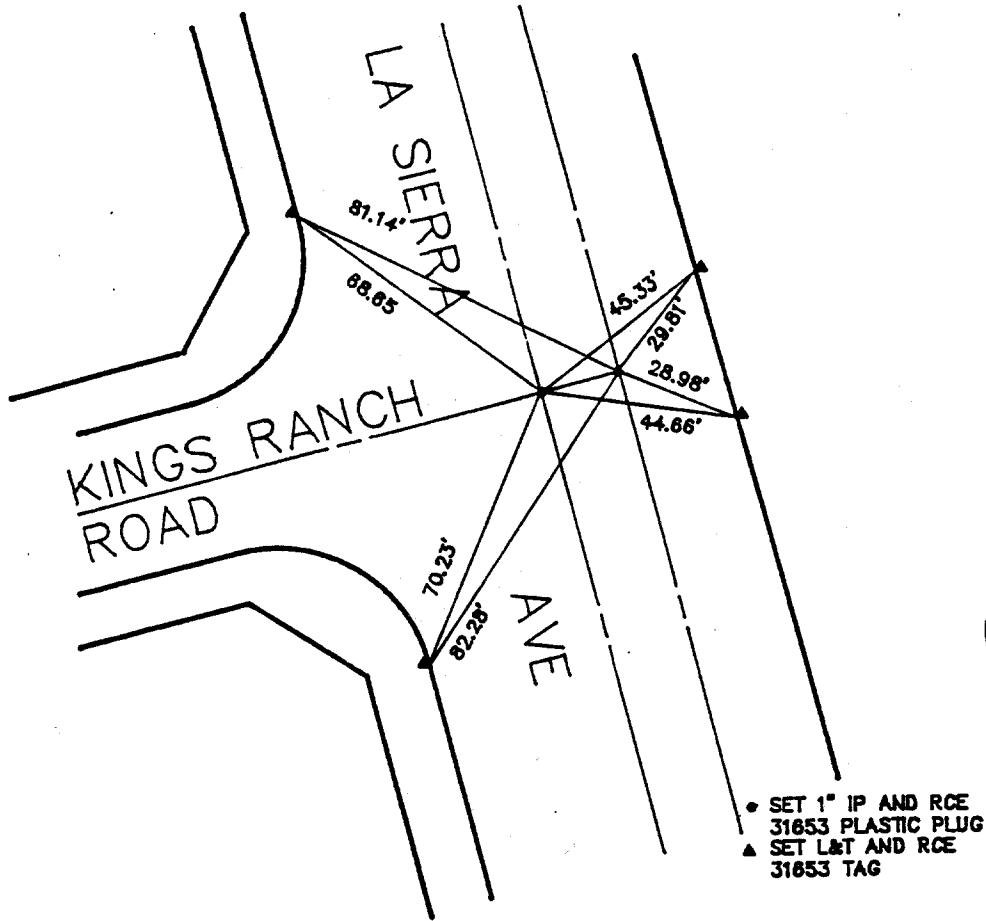

*La Sierra Ave.
@ Kings Ranch Rd.*

39

LAND DEVELOPMENT DESIGN CORPORATION 1921 S. ARCHIBALD AVE., STE. N
ONTARIO, CA 91761
(714) 930-1466
FAX (714) 930-1468
PLANNING • CIVIL • SURVEYING

DATE:	SCALE:	SHEET:	JOB NO.	TR
11-18-91	1"=40'	5-5	2850	25246

- ✕ FD. Ramset Nail on T/C
- FD. LD. & TK. on T/C
- FD. "C" Nail on T/C
- Set LD. & TK. on T/C

Scale:
Date:
Drawn by:
W.O.:
F.B.:

OFFICIAL TIE PLAT
CITY OF RIVERSIDE

These ties are for the purpose of perpetuating the found monumentation. No claim is made as to the relationship of the points or lines shown hereon to true boundary locations.

Sheet 1 of 1
File No.:

39