


4813.TIF

Street: LEMON ST. X-Street: 9TH ST.  
 OFFICIAL USE ONLY

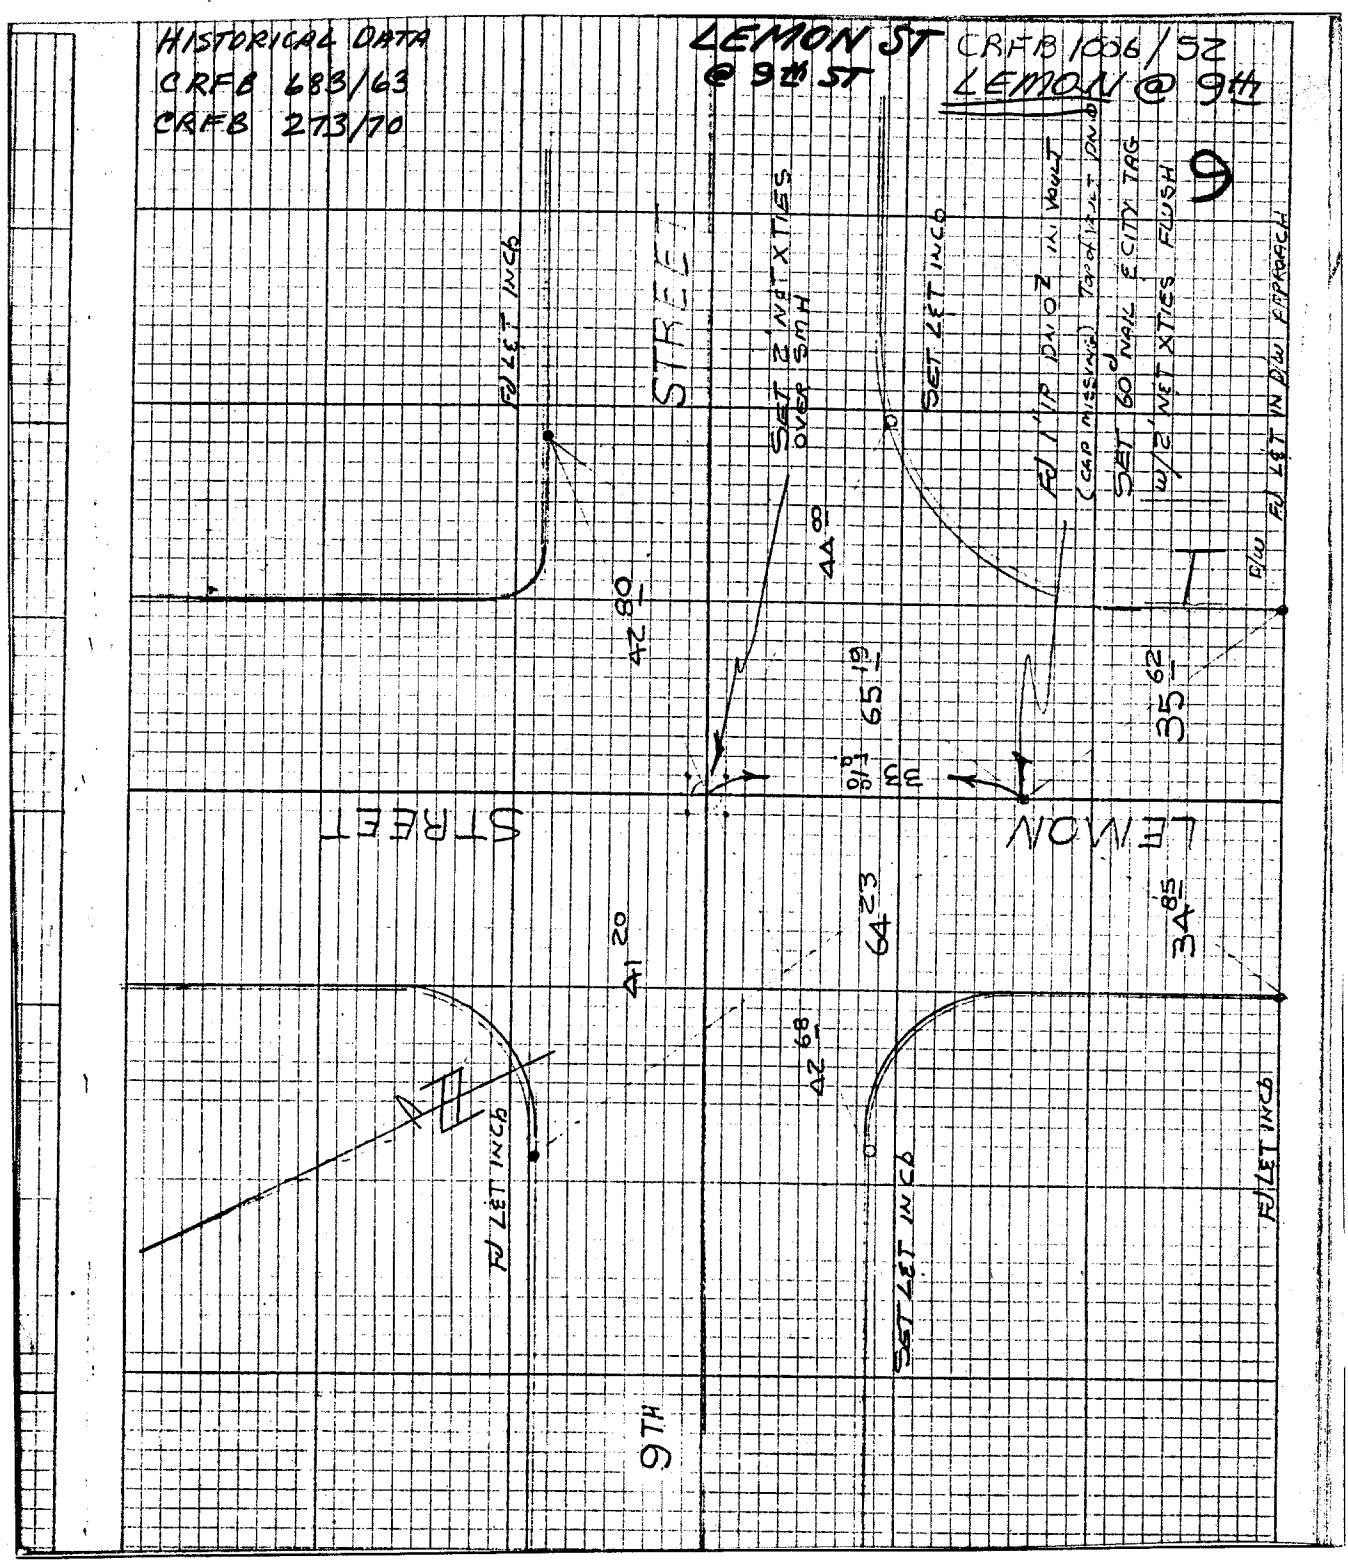

HISTORICAL DATA  
 CRFB 688/63  
 CRFB 273/70

LEMON ST  
 @ 9TH ST  
 CRFB 1006/52  
 LEMON @ 9TH

- ✗ FD. Ramset Nail on T/C
- FD. LD. & TK. on T/C
- FD. "C" Nail on T/C
- Set LD. & TK. on T/C

Scale: \_\_\_\_\_  
 Date: \_\_\_\_\_  
 Drawn by: \_\_\_\_\_  
 W.O.: \_\_\_\_\_  
 F.B.: \_\_\_\_\_

## OFFICIAL TIE PLAT

### CITY OF RIVERSIDE

*These ties are for the purpose of perpetuating the found monumentation. No claim is made as to the relationship of the points or lines shown hereon to true boundary locations.*

Sheet 1 of 1  
 File No.: \_\_\_\_\_