


4825.TIF

Street: LEMON ST. X-Street: UNIVERSITY AVE

OFFICIAL USE ONLY

CRFB 1006/53
LEMON
 UNIVERSITY
8

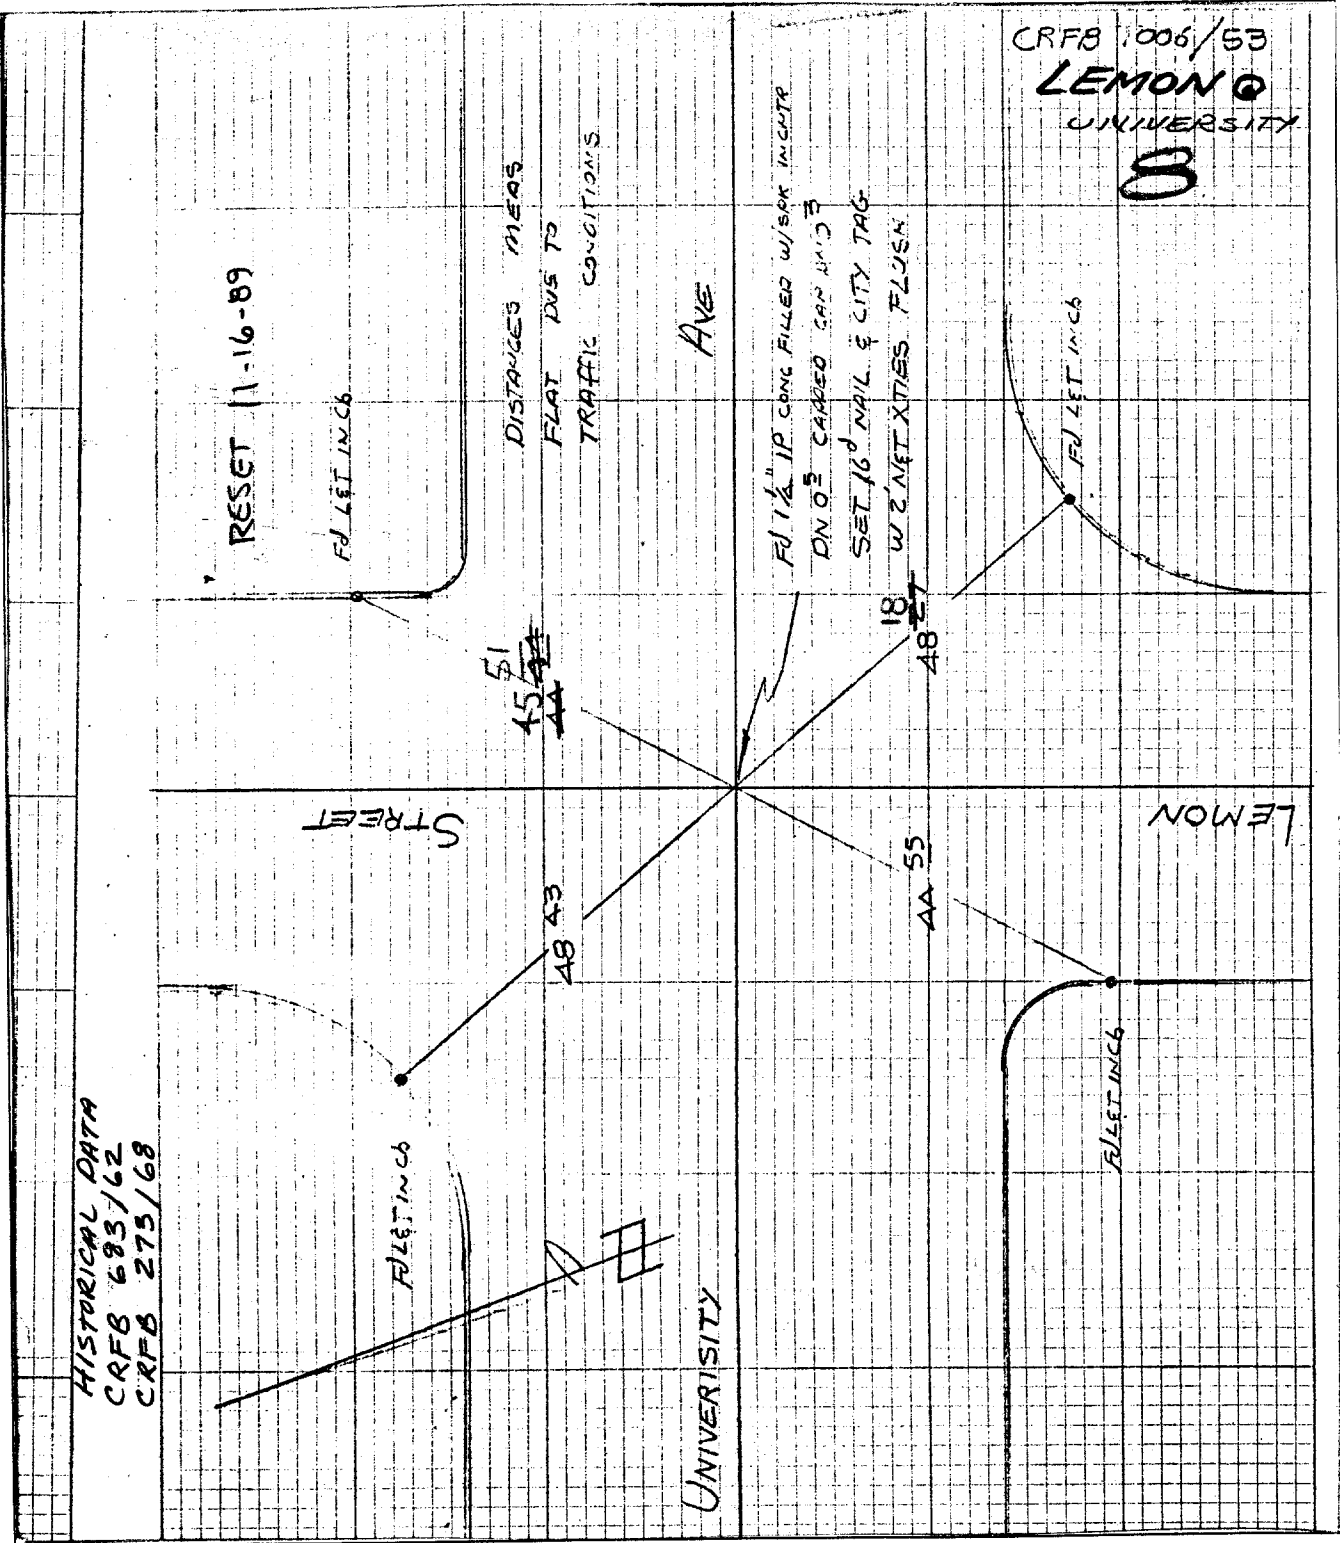

HISTORICAL DATA
 CRFB 683/62
 CRFB 275/68

- ✕ FD. Ramset Nail on T/C
- FD. LD. & TK. on T/C
- FD. "C" Nail on T/C
- Set LD. & TK. on T/C

Scale:
 Date:
 Drawn by:
 W.O.:
 F.B.:

OFFICIAL TIE PLAT
CITY OF RIVERSIDE

These ties are for the purpose of perpetuating the found monumentation. No claim is made as to the relationship of the points or lines shown hereon to true boundary locations.

Sheet 1 of 1
 File No.: