


4833.TIF

Street: LIME ST. X-Street: 7TH ST.

OFFICIAL USE ONLY

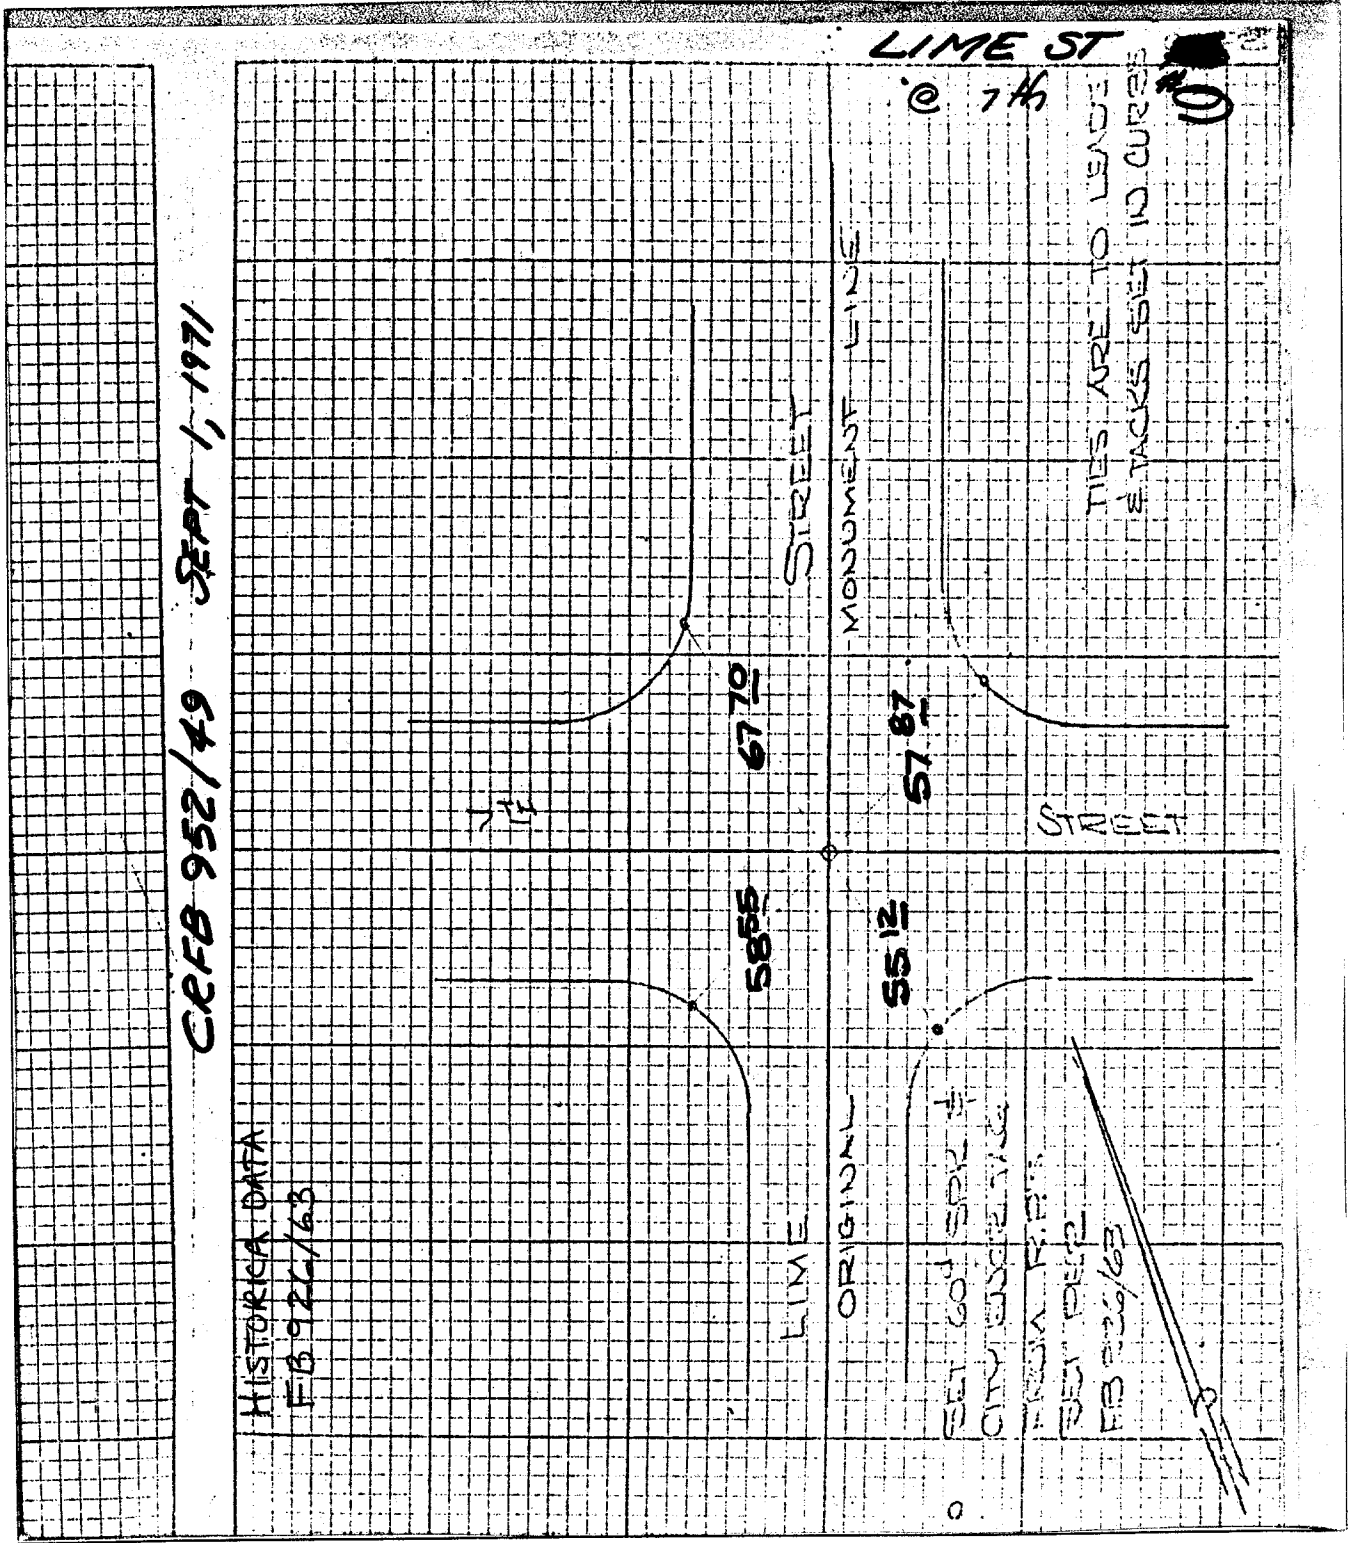

CEFB 952/49 SEPT 1, 1971

HISTORICAL DATA
FB 9/26/63

MONUMENT LINE

LIME STREET

ORIGINAL

FEET 60' 50' 20' 10'
CITY ENGINEERING
FROM R.F.P.'S
SET DEEP
FB 9/26/63

TIES ARE TO LEAVE
STACKS SET IN CURBS

- ✕ FD. Ramset Nail on T/C
- FD. "C" Nail on T/C

- FD. LD. & TK. on T/C
- Set LD. & TK. on T/C

Scale: _____
 Date: _____
 Drawn by: _____
 W.O.: _____
 F.B.: _____

OFFICIAL TIE PLAT

CITY OF RIVERSIDE

These ties are for the purpose of perpetuating the found monumentation. No claim is made as to the relationship of the points or lines shown hereon to true boundary locations.

Sheet 1 of 1
File No.: _____